


House Type L1 Semi-Detached
Front Elevation

House Type N4 Mid - Terrace
Front Elevation


House Type L1 Semi-Detached
Front Elevation

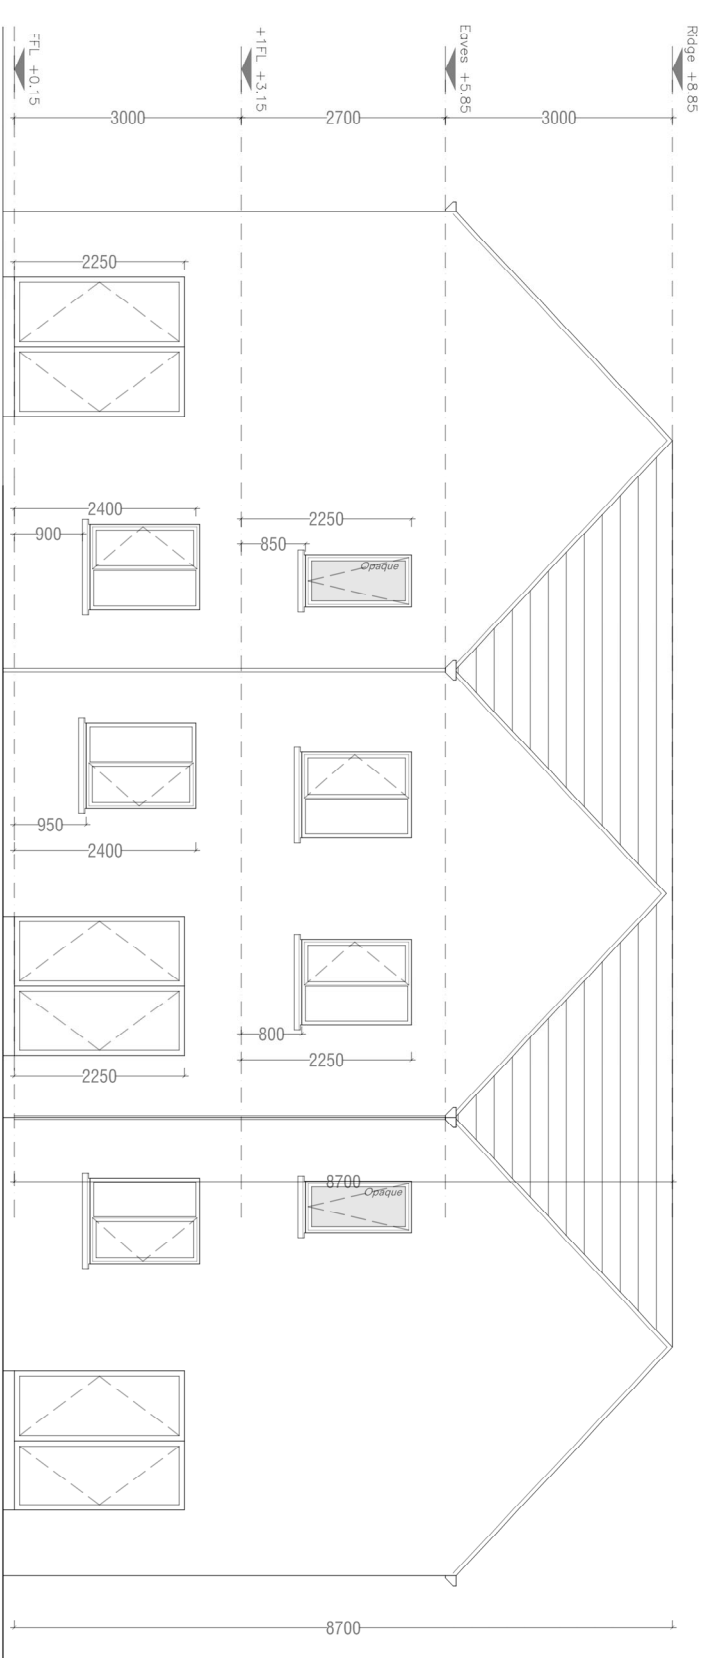

House Type L1 Semi-Detached
Rear Elevation

House Type N4 Mid-Terrace
Rear Elevation

House Type L1 Semi-Detached
Rear Elevation

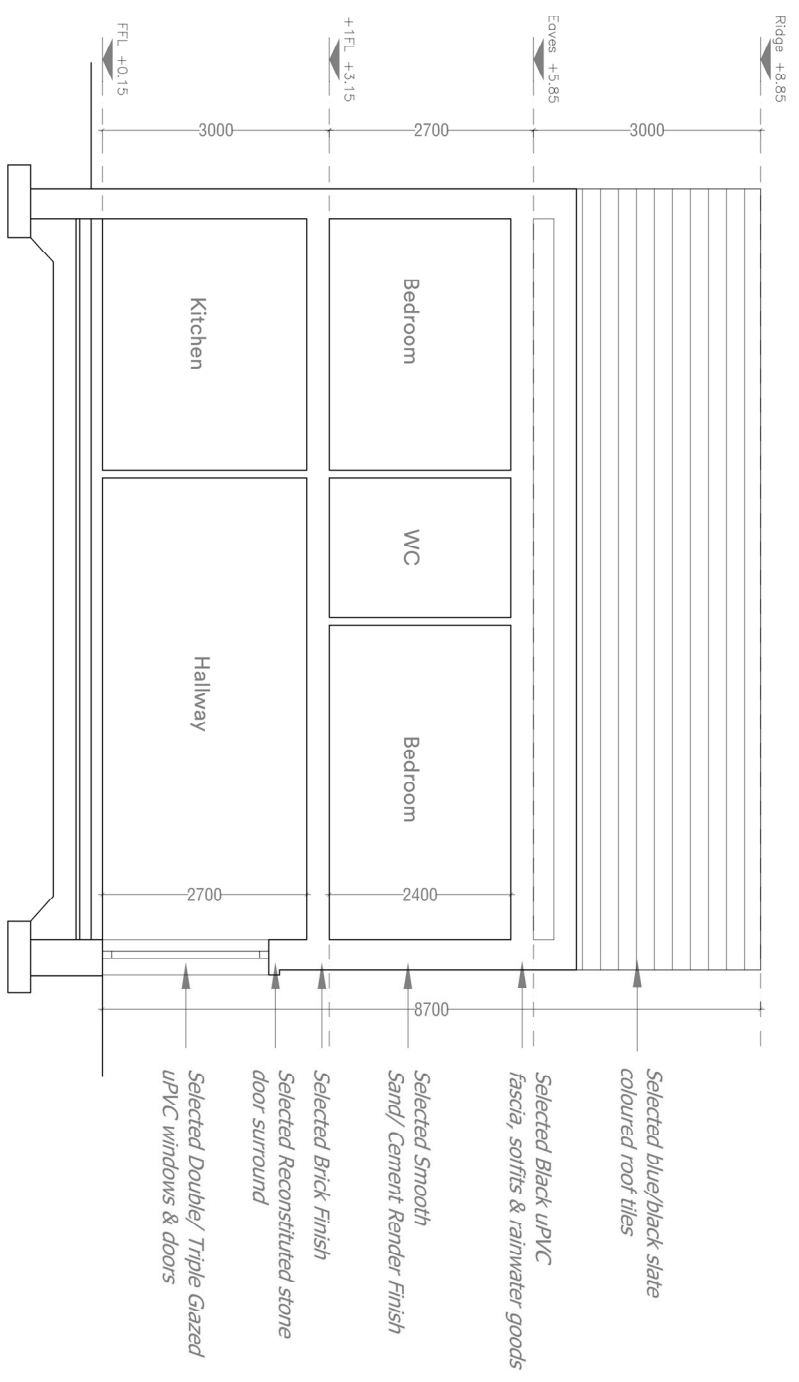

House Type N4 Mid Terrace
Section A-A

- Selected blue/black slate coloured roof tiles
- Selected Black uPVC fascia, soffits & rainwater goods
- Selected Smooth Sand/ Cement Render Finish
- Selected Brick Finish
- Selected Reconstituted stone door surround
- Selected Double/ Triple Glazed uPVC windows & doors

Do not scale this drawing, only stated dimensions are to be used. All dimensions checked on site. Only drawings marked for construction are suitable for the purpose. All other drawings are for information only. This drawing is the property of JFOC Architects. Any reproduction, copying, reproduction or distribution of this drawing without the written permission of JFOC Architects is prohibited and will be deemed a breach of copyright.

Client
Lagan Homes Tullyallen Ltd.

Project
Gort Mell - Phase 3
Old Slane Road
Drogheda
Co. Louth

Stage
Planning
ID 22-127 - OSR-JF-ZZ-A-33006
Title House Type N4 - Elevations & Section
Scale 1:100 at A3
Date July 2025
Drawn NS