




House Type P2 Terraced
Front Elevation

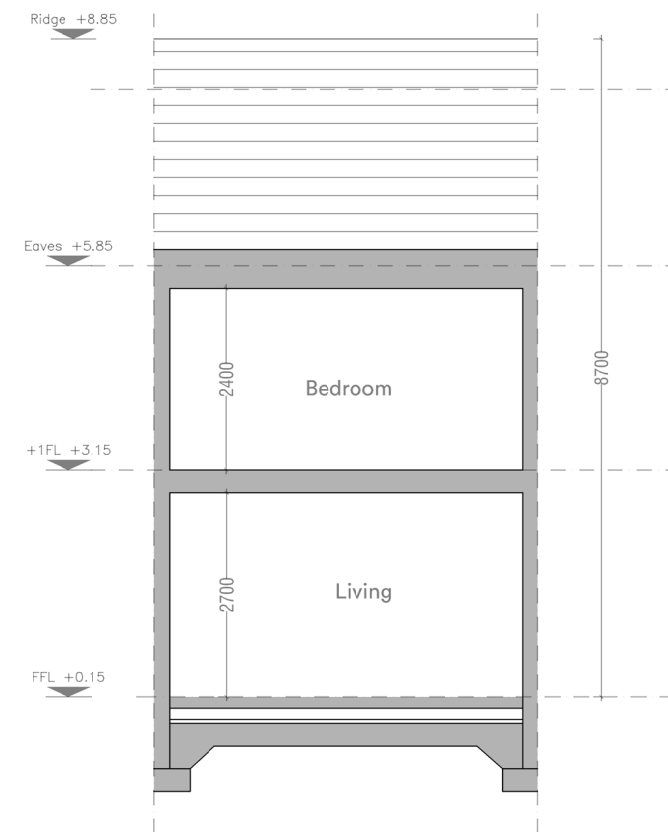

House Type P2 Terraced
Section B.B

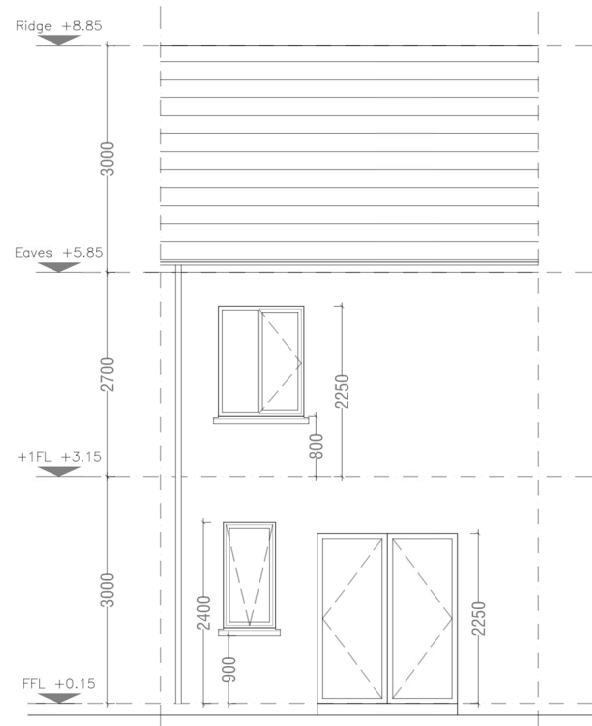

House Type P2 Terraced
Rear Elevation

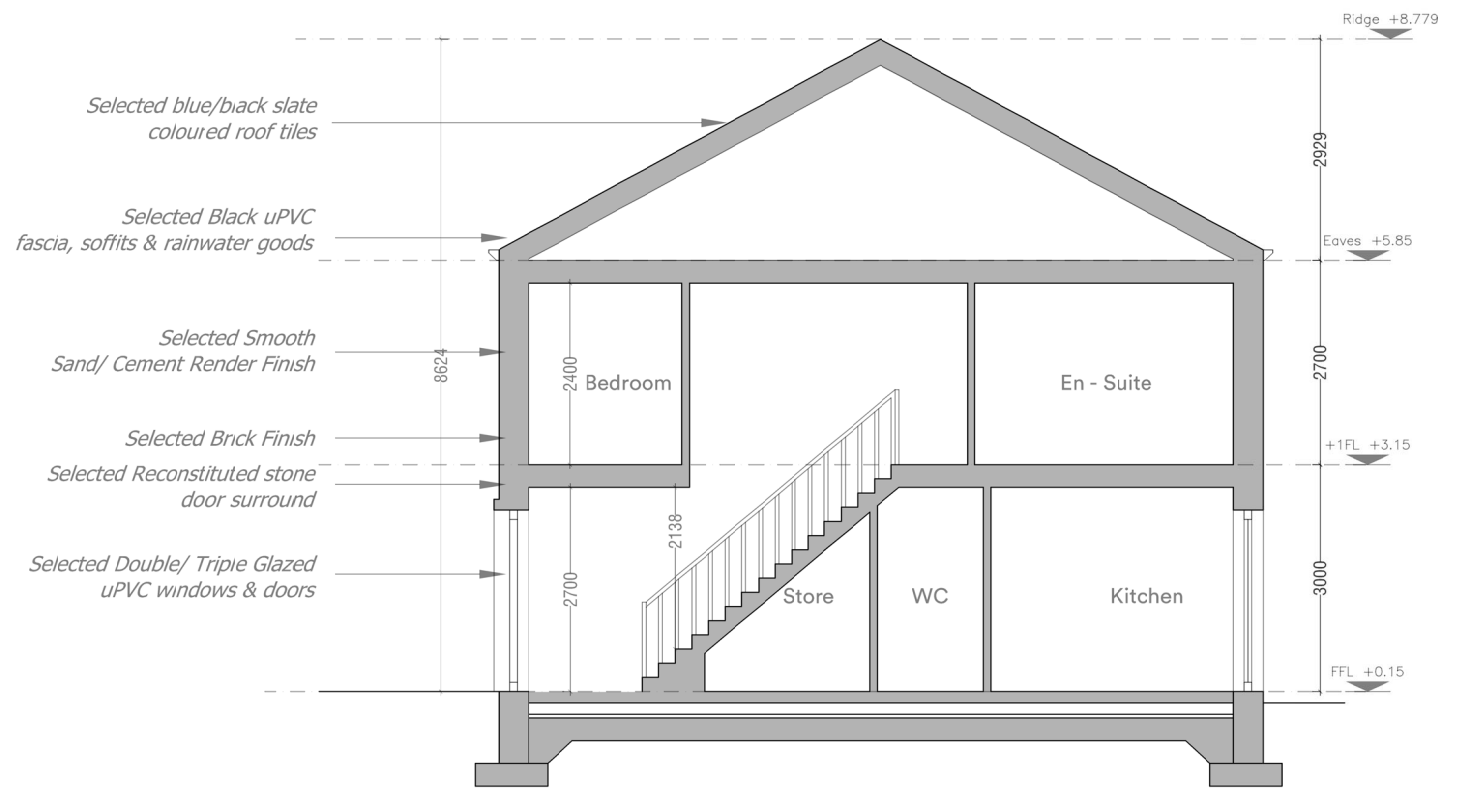

House Type P2/P3 Terraced
Section A.A

Do not scale this drawing, only stated dimensions to be used. All dimensions to be checked on site. Only drawings marked for construction are suitable for this purpose, all others are only suitable for the use indicated. This drawing is protected by copyright and is the property of JFOC Architects. Any disclosure, copying, reproduction or distribution of this information without written authorisation is prohibited and will be deemed a breach of copyright.

Client
Lagan Homes Tullyallen Ltd.

Project
Gort Mell - Phase 3
Old Siane Road
Drogheda
Co. Louth

Stage Planning
ID 22.127 - OSR-JF-ZZ-A-33014
Title House Type P2 - Elevations & Section
Scale 1:100 at A3
Date July 2025
Drawn NS

JFOCarchitects

01 453 0277
info@jfocarchitects.com
3-4 Greenmount House, Harolds Cross, Dublin, D6W X008