


NOTE  
 ALL DIMENSIONS TO BE CHECKED ON SITE  
 NO DIMENSIONS TO BE SCALED FROM THIS DRAWING  
 THIS DRAWING IS TO BE READ IN CONJUNCTION WITH  
 RELEVANT CONSULTANTS DRAWINGS  
 NO PART OF THIS DOCUMENT MAY BE RE-PRODUCED OR TRANSMITTED IN ANY  
 FORM OR STORED IN ANY RETRIEVAL SYSTEM OF ANY NATURE WITHOUT THE  
 WRITTEN PERMISSION OF THE LANDSCAPE ARCHITECT AS COPYRIGHT HOLDER  
 EXCEPT AS AGREED FOR USE ON THE PROJECT FOR WHICH THE DOCUMENT  
 WAS ORIGINALLY ISSUED  
 SHOP DRAWINGS TO BE SUBMITTED, WHERE REQUIRED AND REQUESTED, FOR  
 APPROVAL

CLIENT:


**LaganHomes.**

ARCHITECTS:


**JFOC**

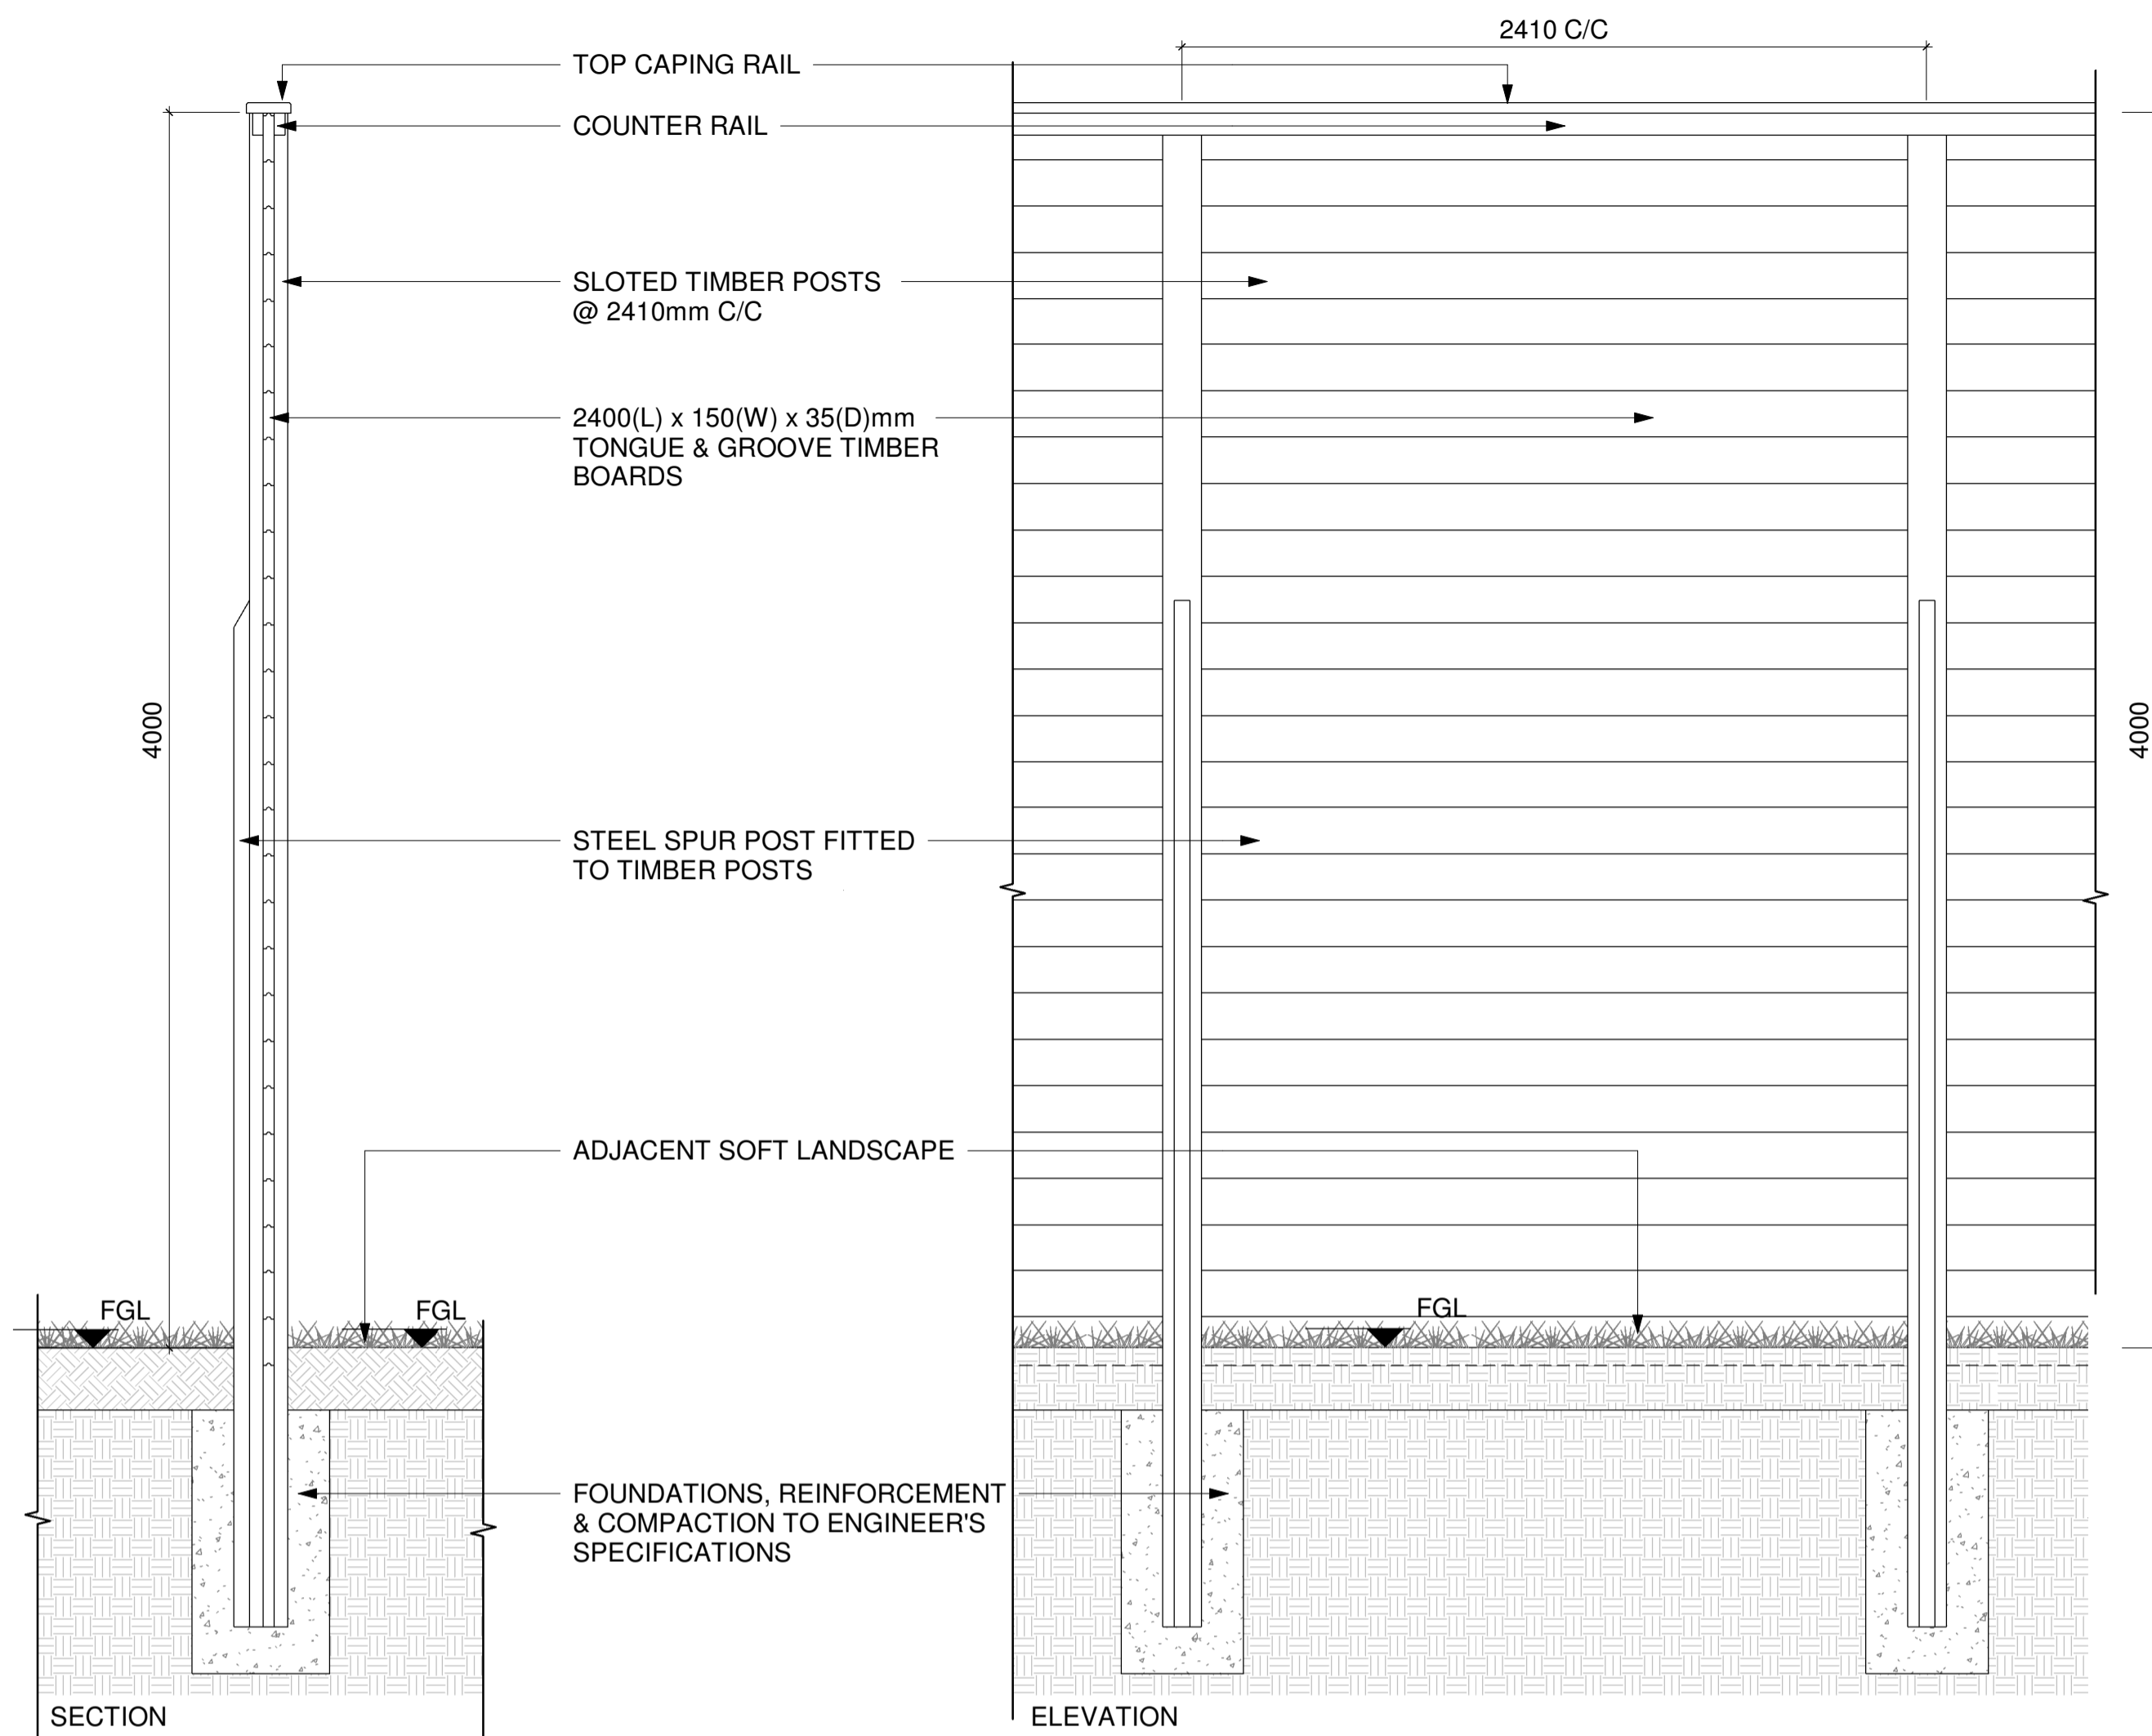

1 TYPICAL DETAIL: W4/1 - 4000mm HIGH ACOUSTIC FENCING  
 SCALE: 1:20 @A1

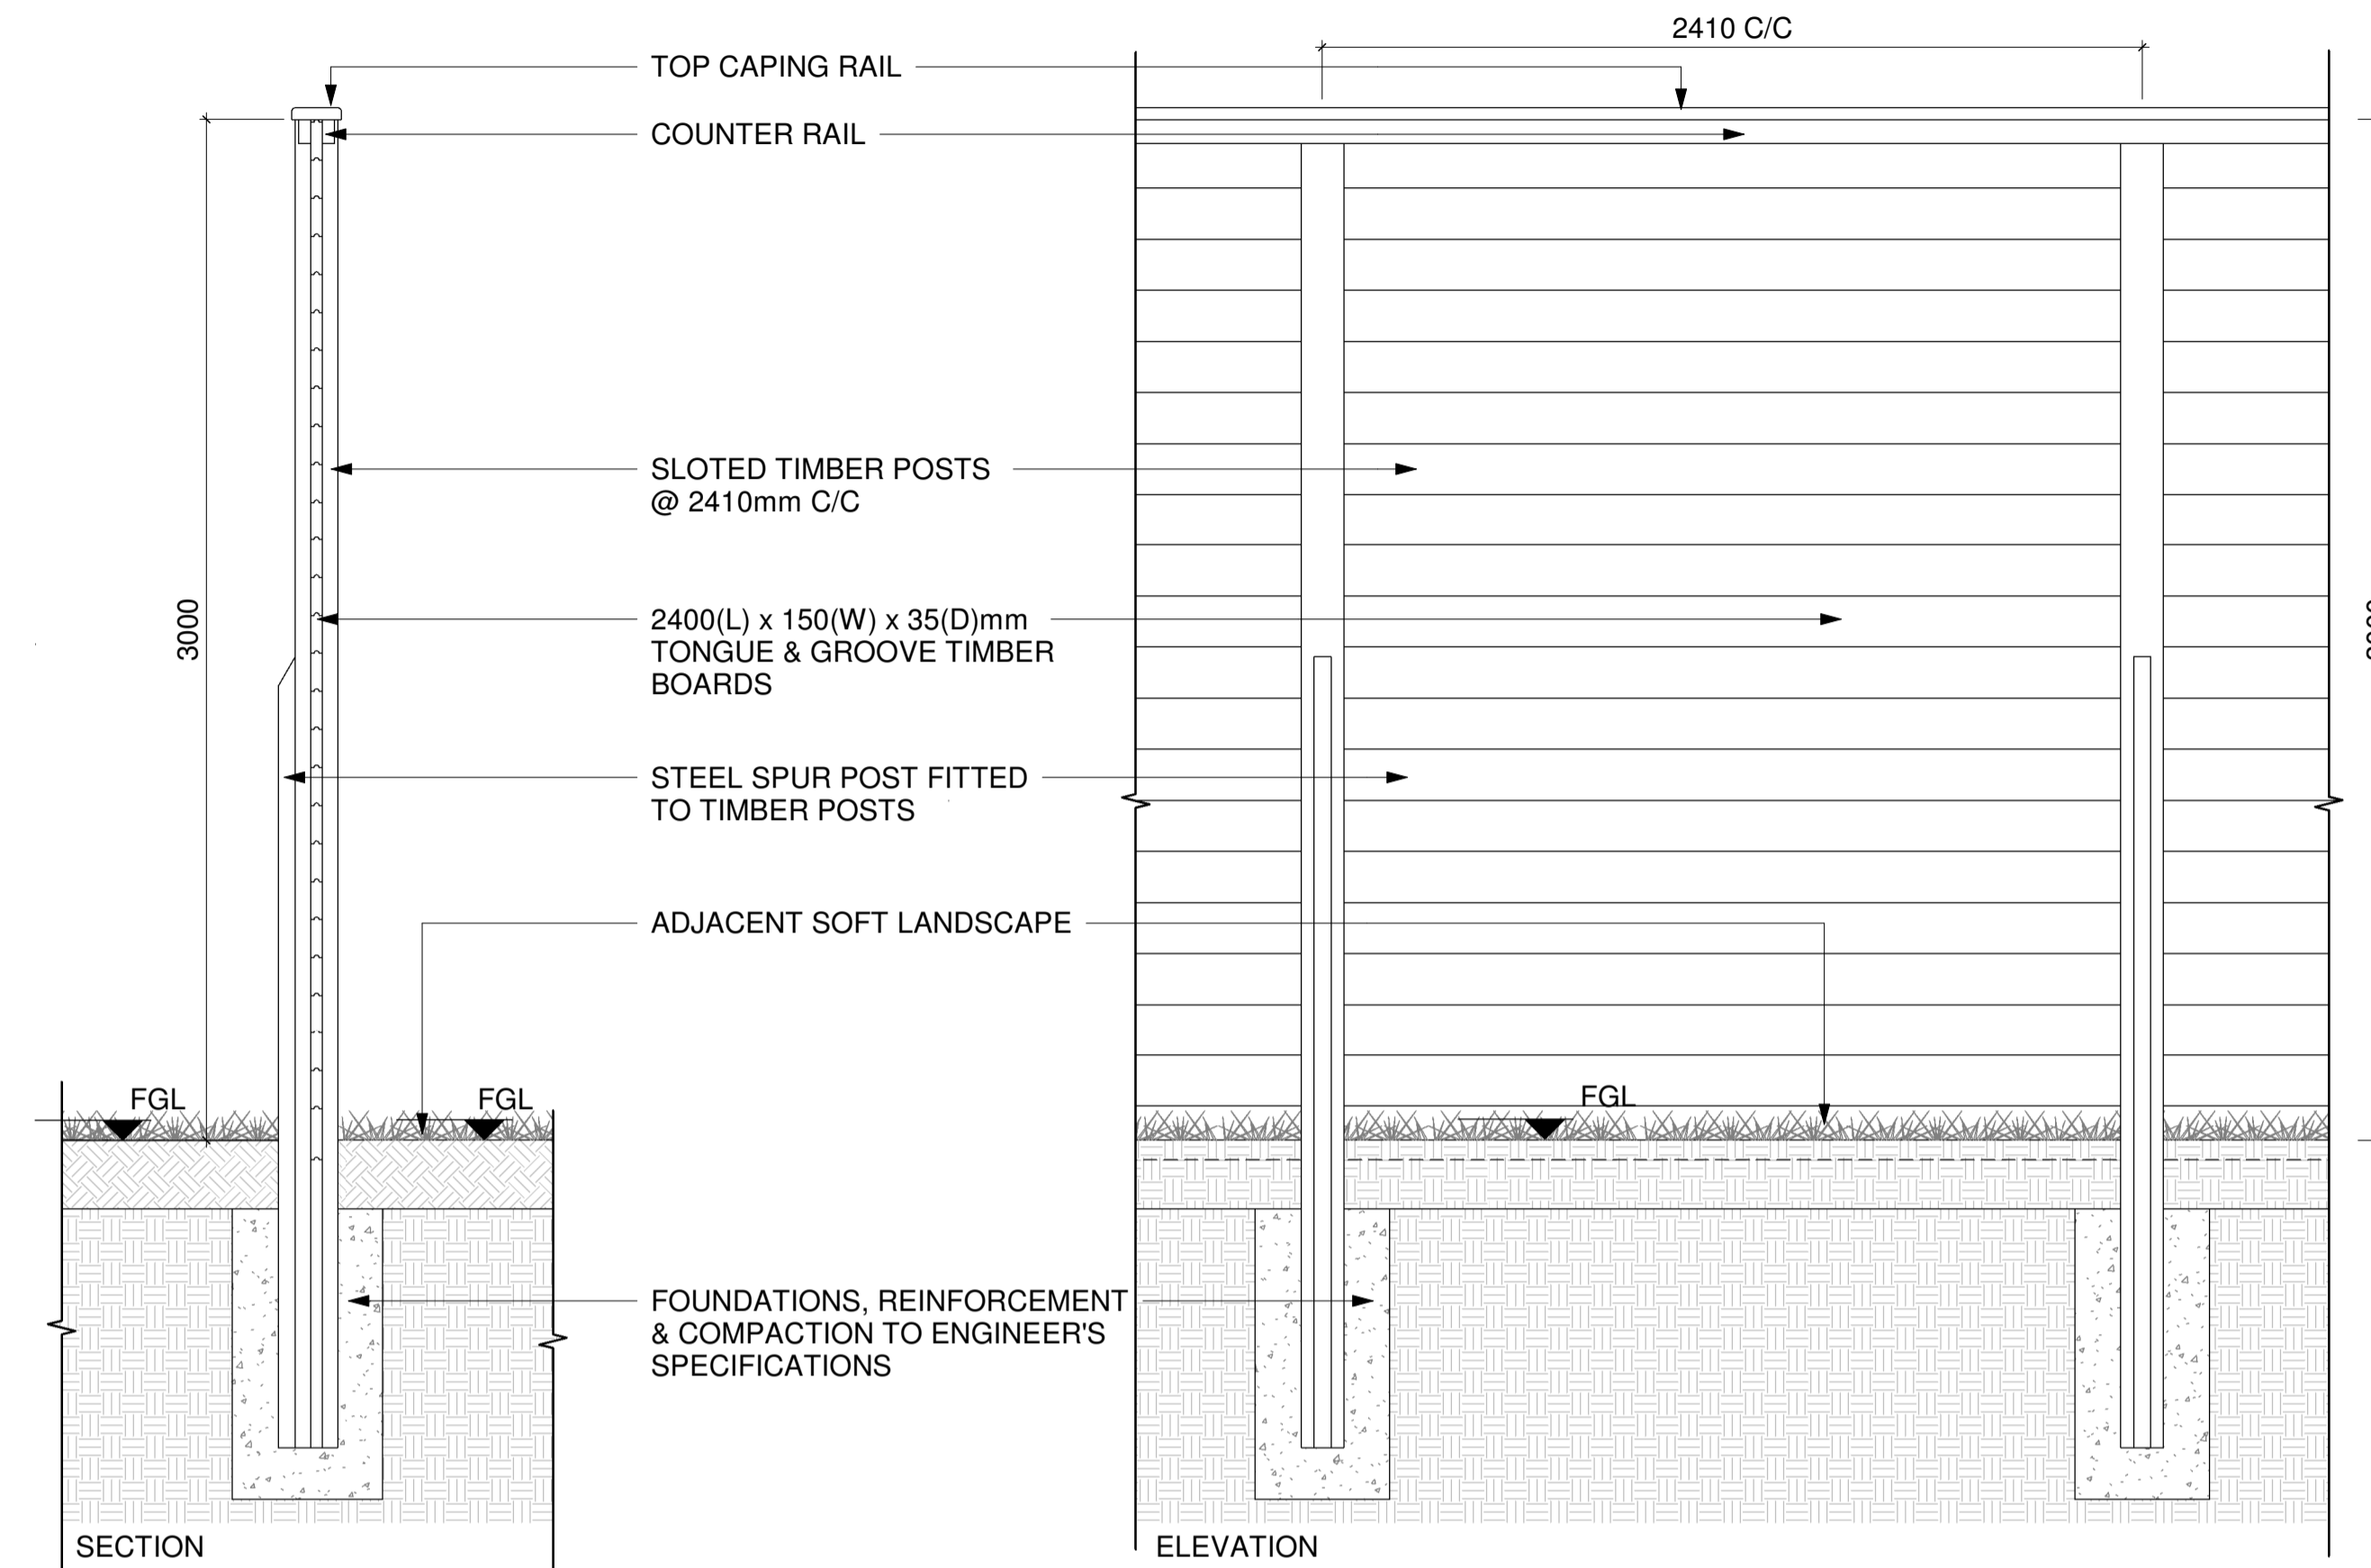

2 W4/2 - 3000mm HIGH ACOUSTIC FENCING  
 SCALE: 1:20 @A1

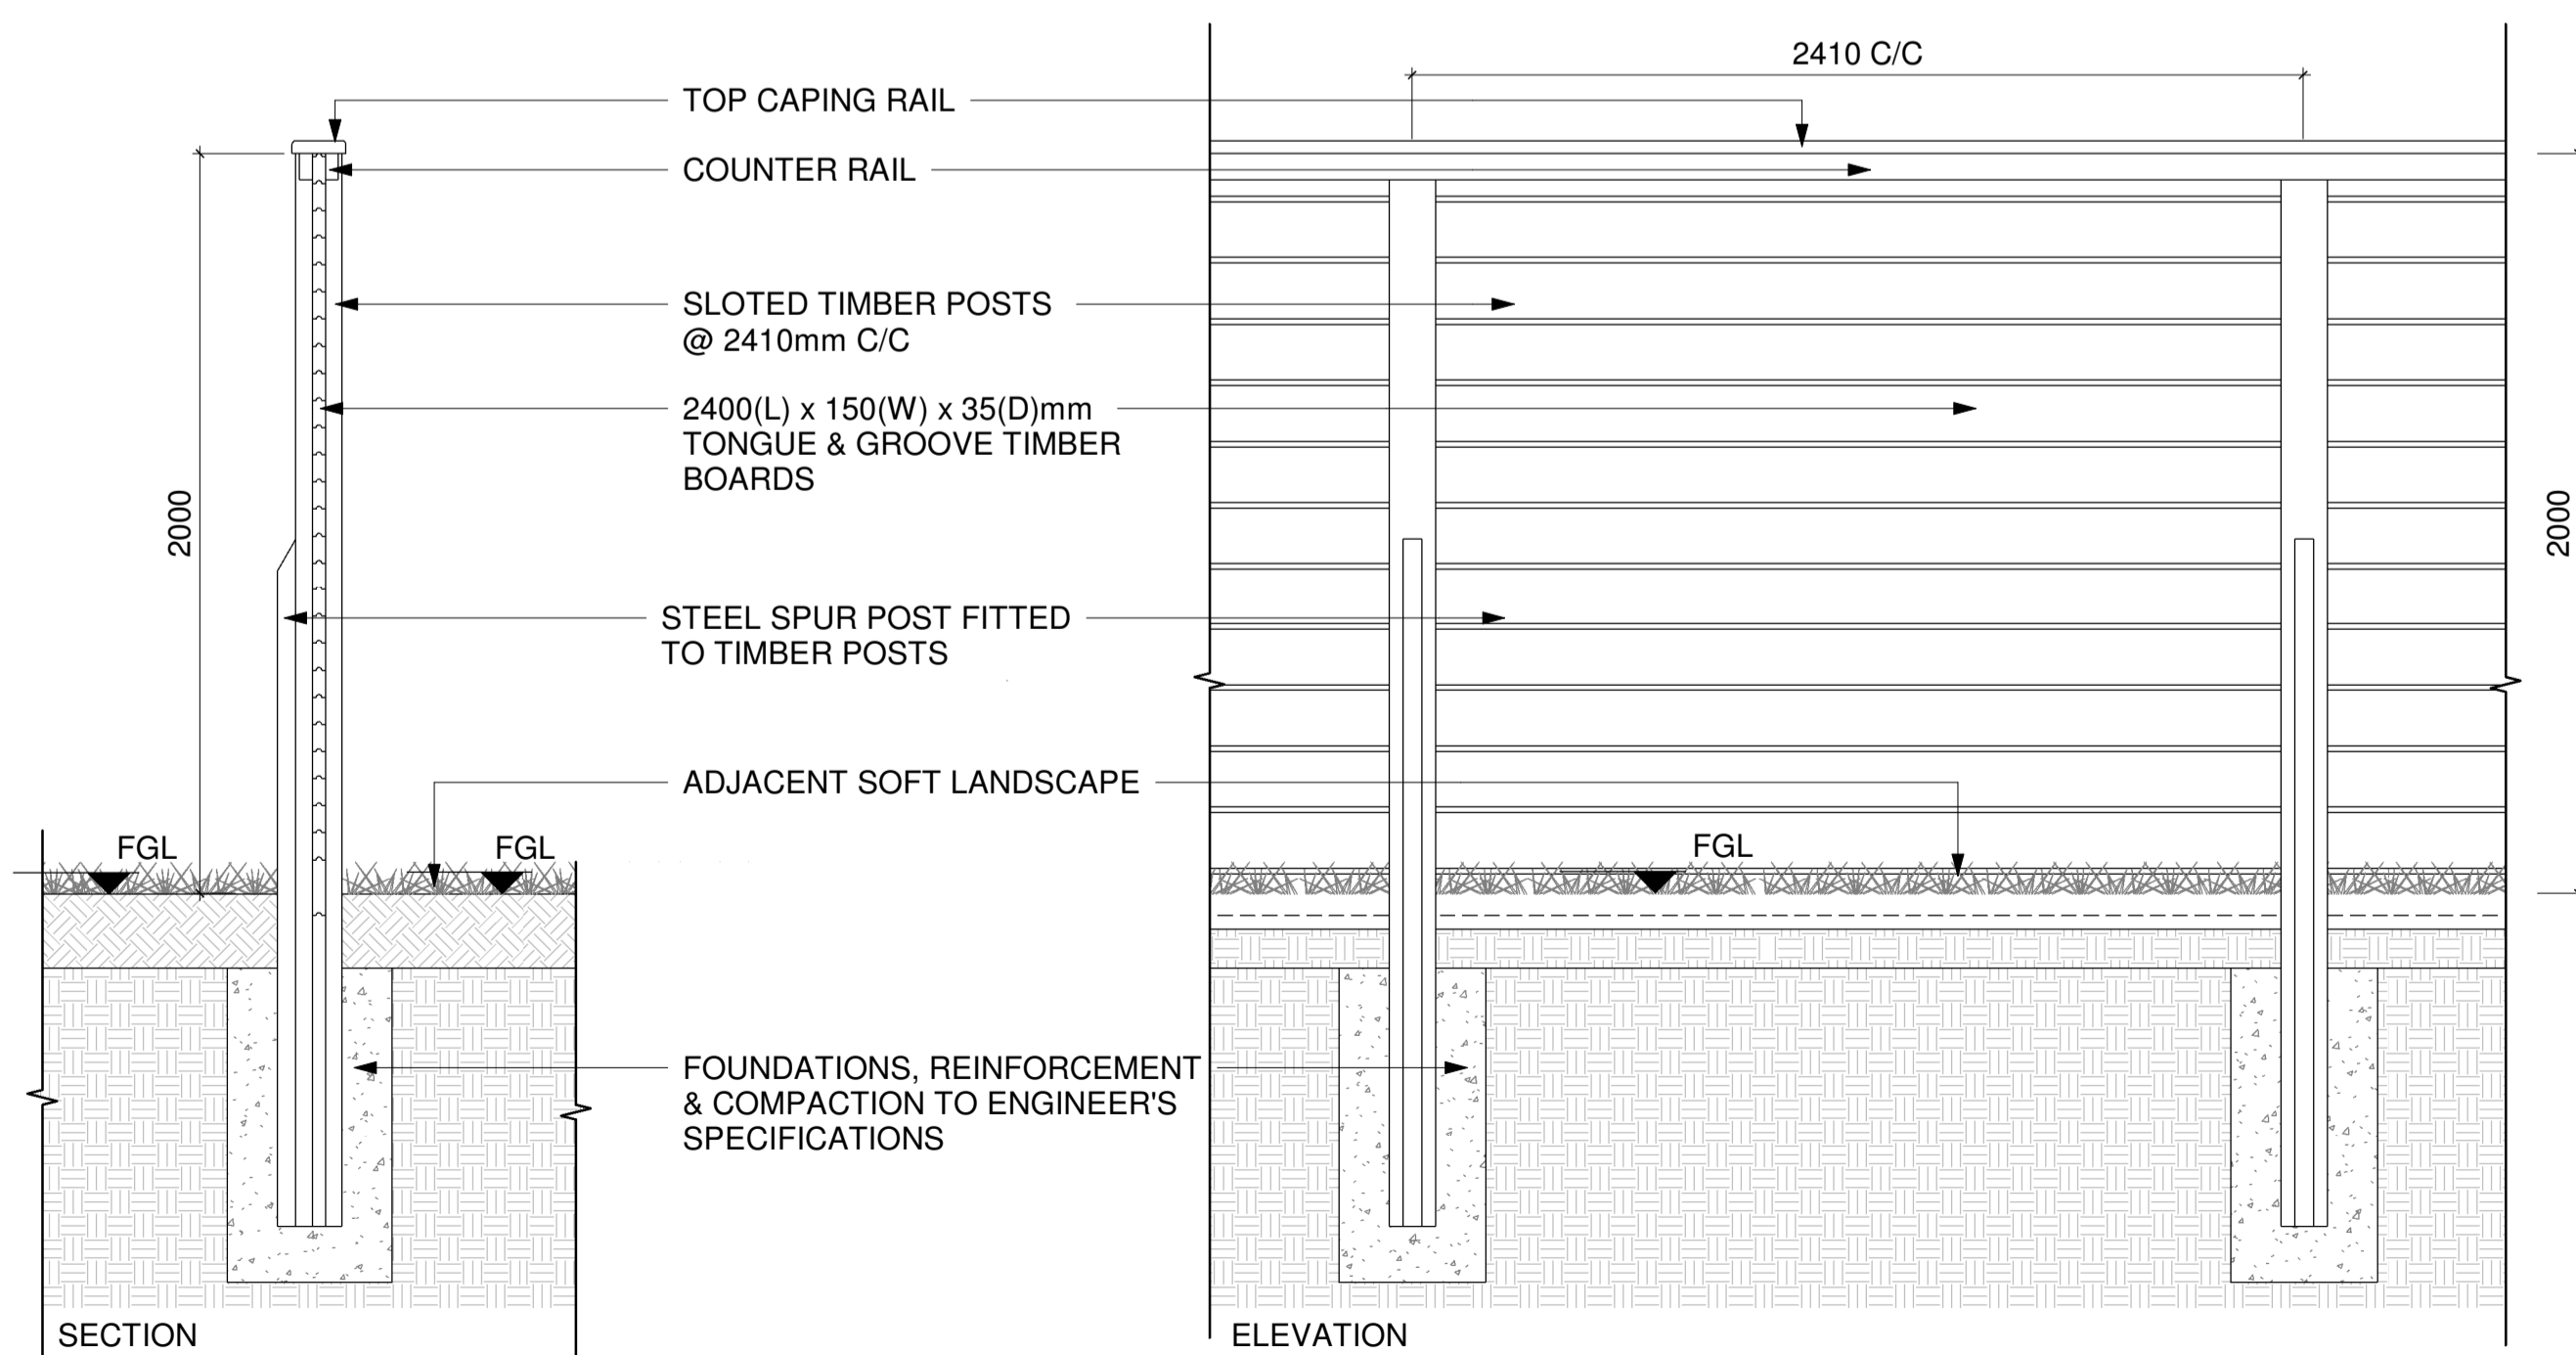

3 W4/3 - 2000mm HIGH ACOUSTIC FENCING  
 SCALE: 1:20 @A1

REVISIONS

REV.	DESCRIPTION:	BY:	DATE:
R00	FOR PLANNING	NMP	10/12/2025

Job No.	29A6A	Drawn By	MZ
Dwg No.	T-L3-802-5	Checked By	HdL
Scale	1:20 @A1	Date	10/12/2025

JOB DESCRIPTION

Site	DROGHEDA, CO. LOUTH
Project	OLD SLANE ROAD
Title	PH 3 WALLS DETAILS - SHEET 5



Architects 33 Rock Road, Williamstown, Blackrock, Co. Dublin  
 Telephones : 2121 800 Fax : 2121 007 E mail : info@nmp.ie