




House Type P1 Terraced
Front Elevation

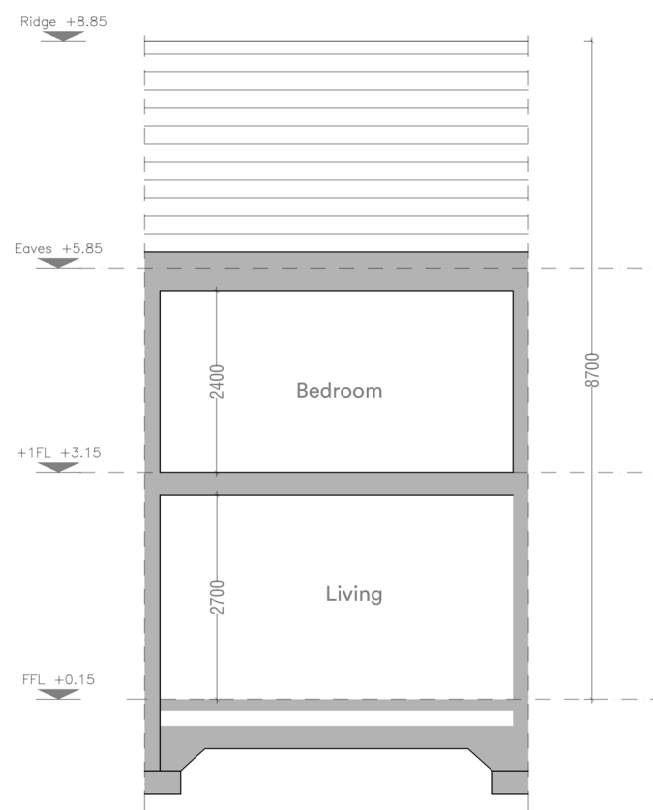

House Type P1 Terraced
Section B.B

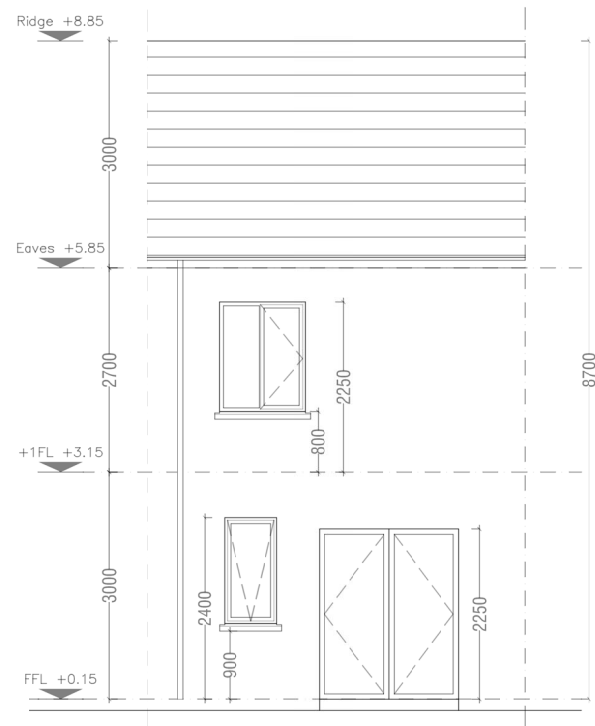

House Type P1 Terraced
Rear Elevation

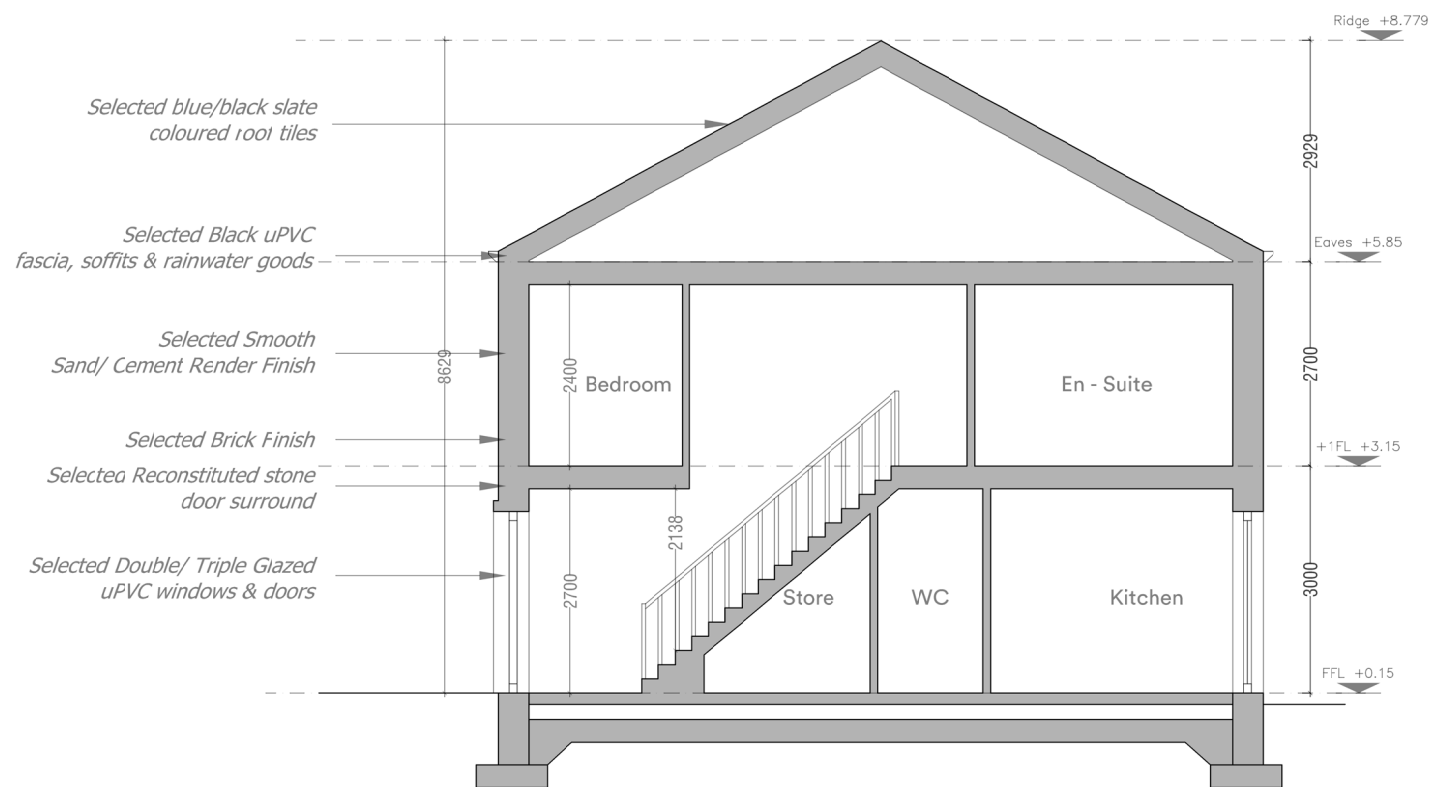

House Type P1 Terraced
Section A.A