





Duplex Block  
Front Elevation (South)

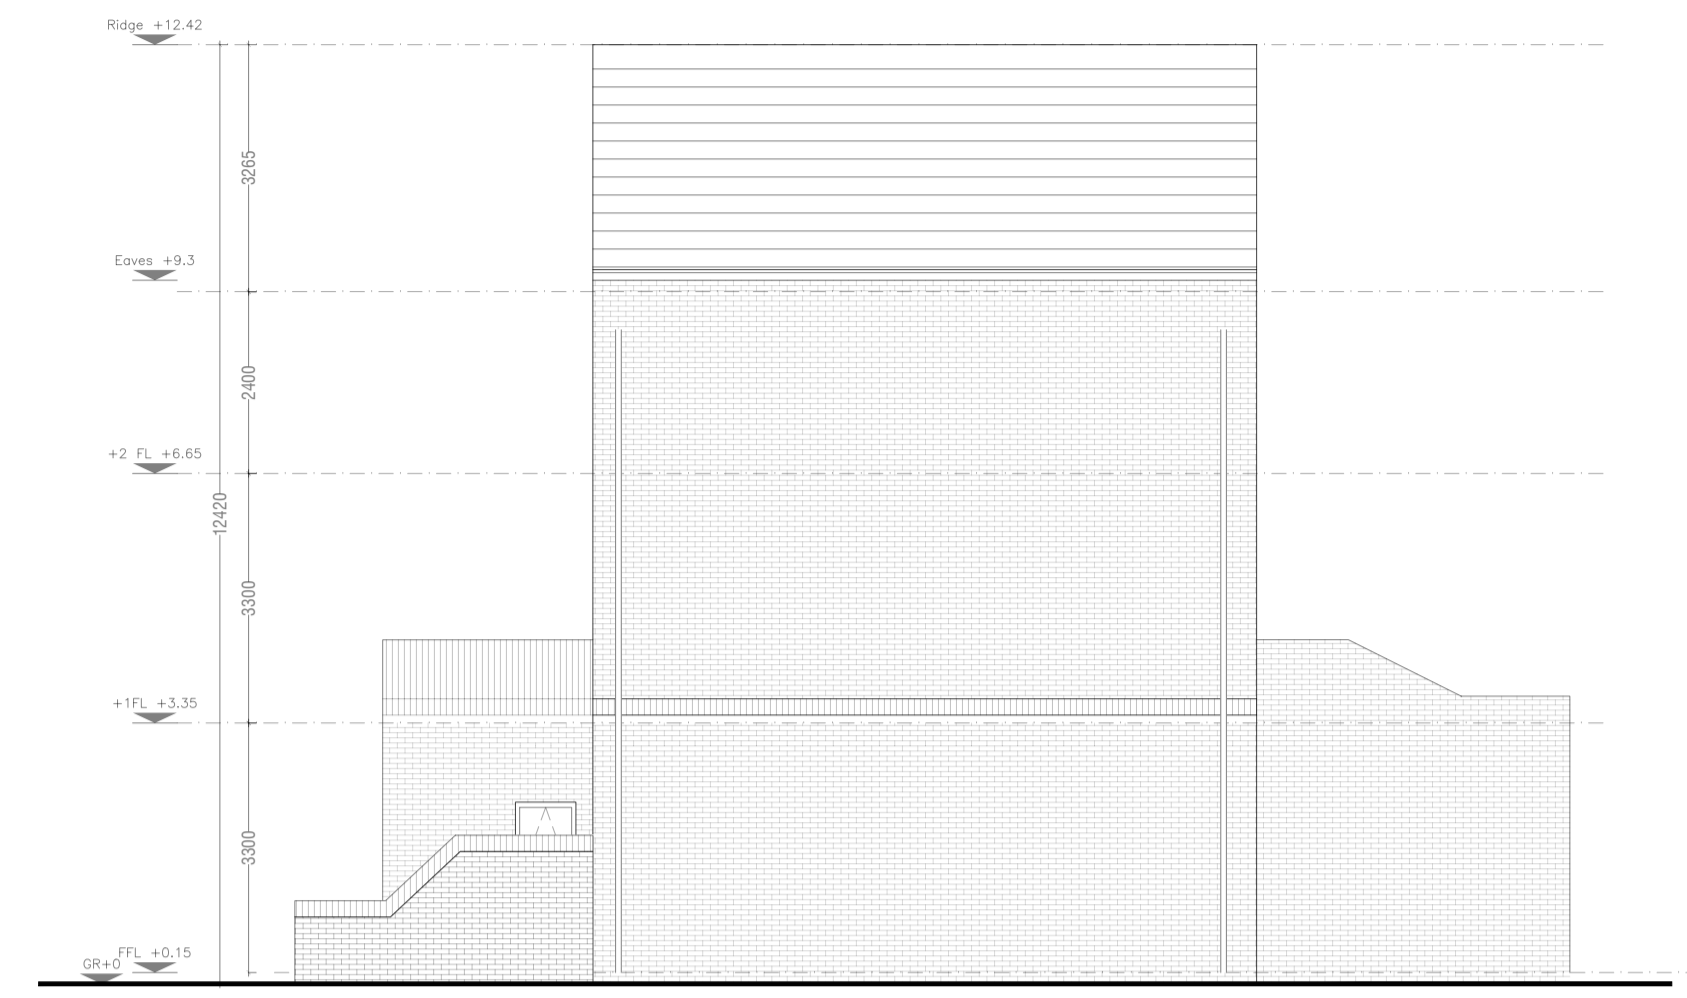


Duplex Block  
Side Elevation



Duplex Block  
Front Elevation (North)

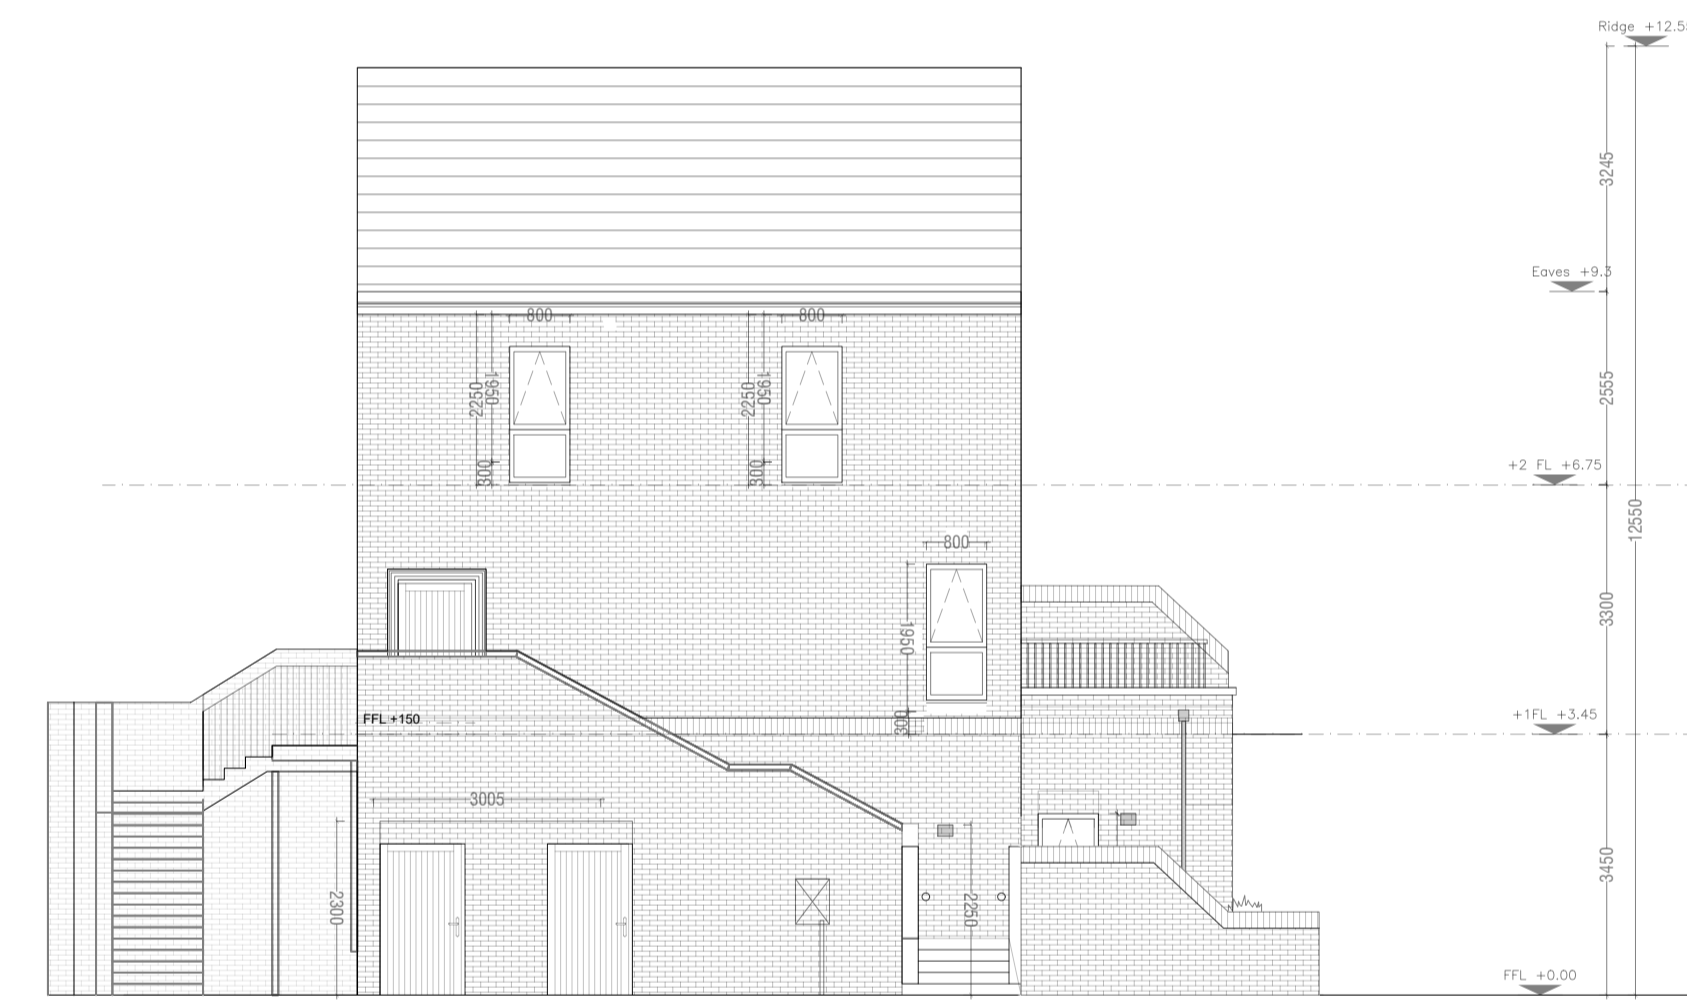

Duplex Block  
Side Elevation

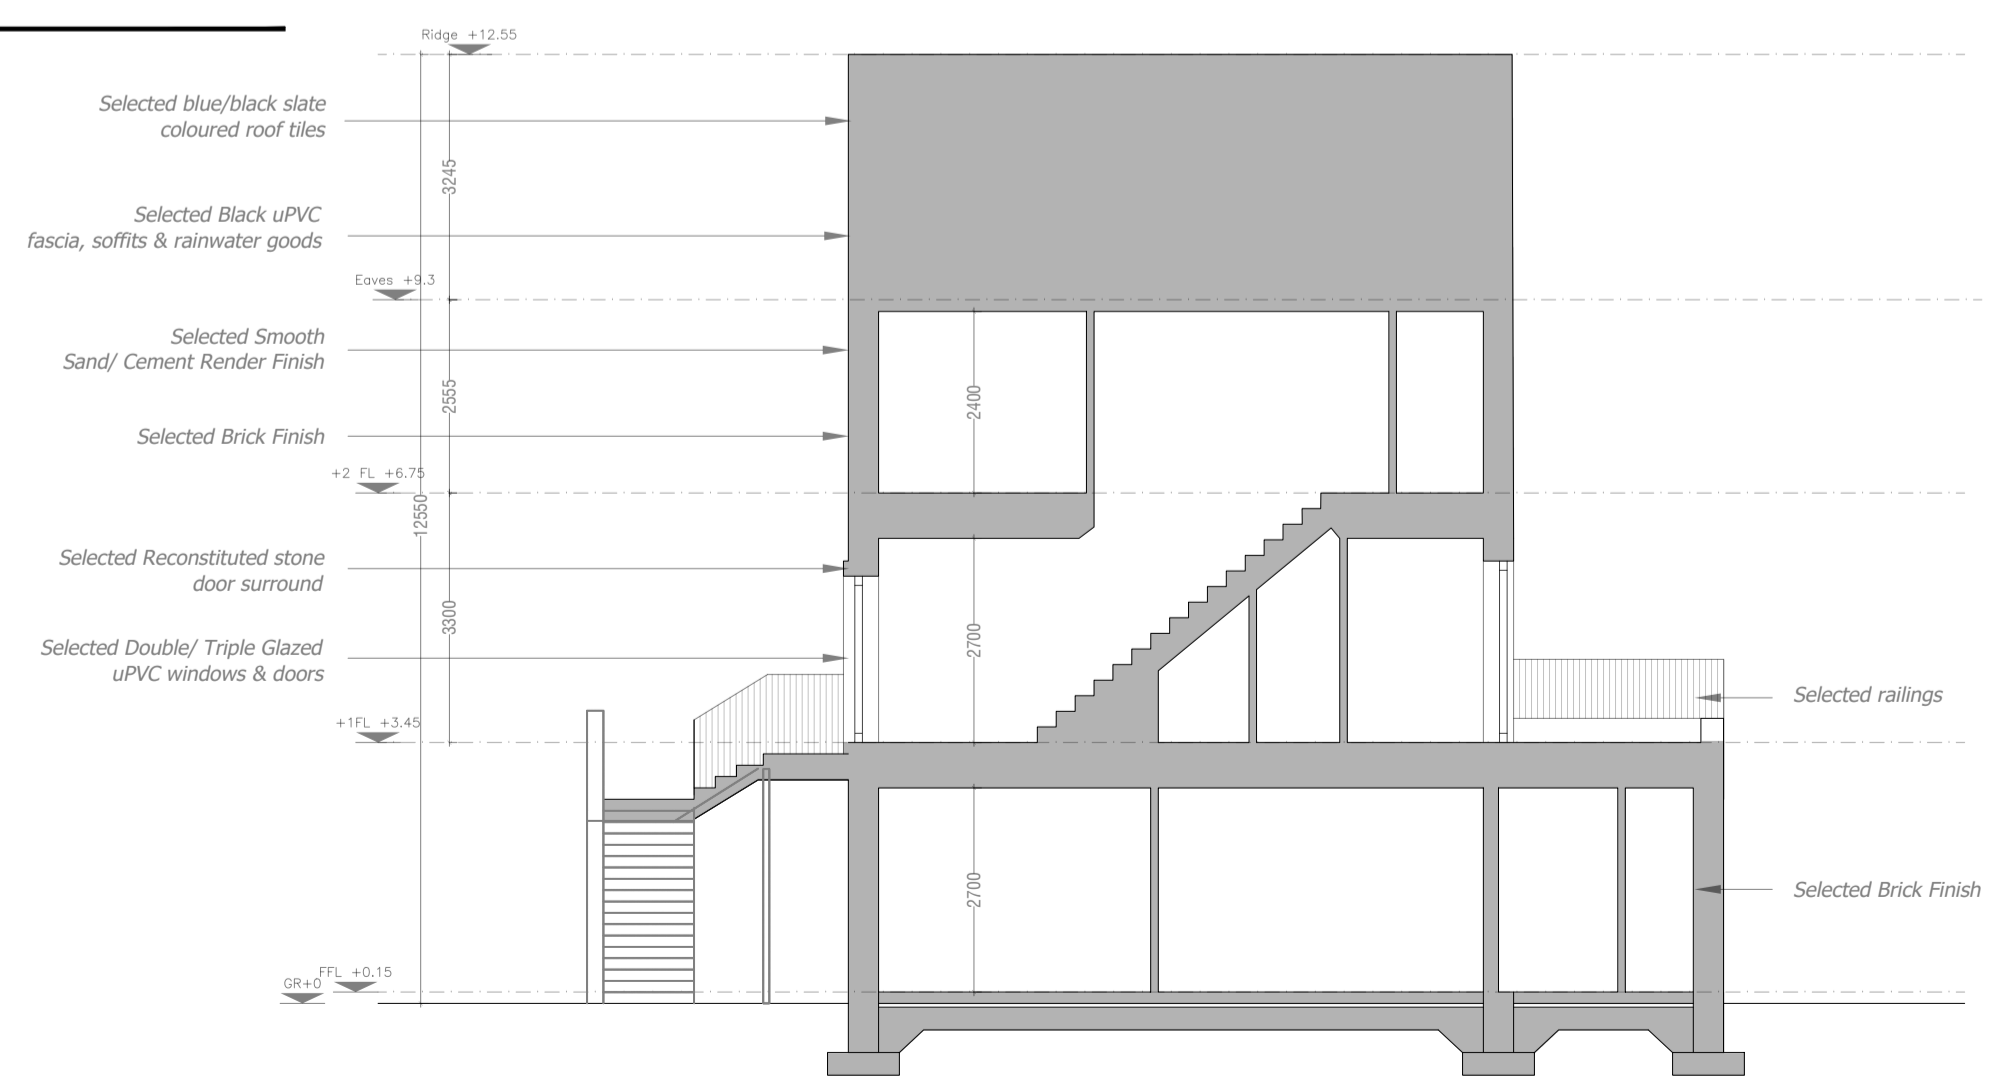

Duplex Block  
Section