


NOTE
 ALL DIMENSIONS TO BE CHECKED ON SITE
 NO DIMENSIONS TO BE SCALED FROM THIS DRAWING
 THIS DRAWING IS TO BE READ IN CONJUNCTION WITH
 RELEVANT CONSULTANTS DRAWINGS
 NO PART OF THIS DOCUMENT MAY BE RE-PRODUCED OR TRANSMITTED IN ANY
 FORM OR STORED IN ANY RETRIEVAL SYSTEM OF ANY NATURE WITHOUT THE
 WRITTEN PERMISSION OF THE LANDSCAPE ARCHITECT AS COPYRIGHT HOLDER
 EXCEPT AS AGREED FOR USE ON THE PROJECT FOR WHICH THE DOCUMENT
 WAS ORIGINALLY ISSUED
 SHOP DRAWINGS TO BE SUBMITTED, WHERE REQUIRED AND REQUESTED, FOR
 APPROVAL

CLIENT:


LaganHomes.

ARCHITECTS:


JFOC

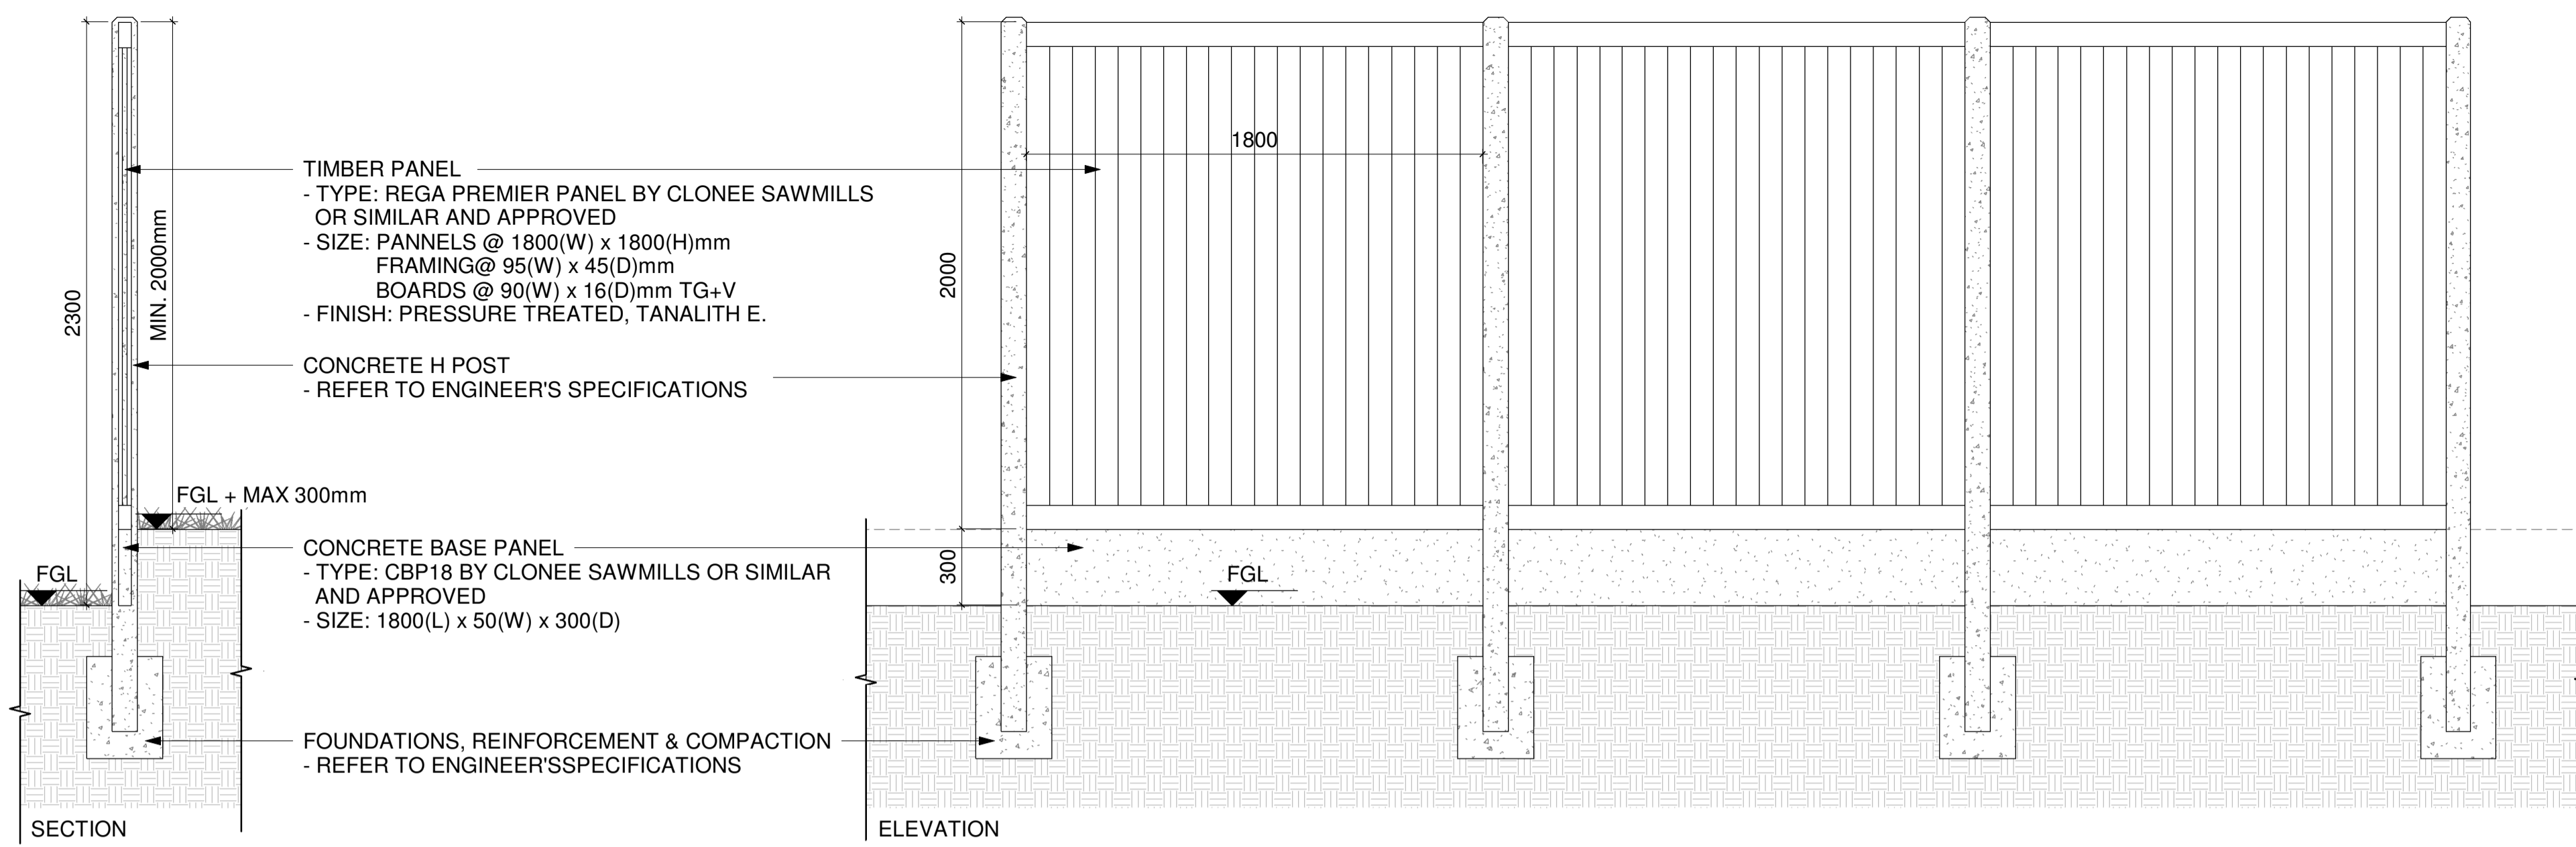

TYPICAL 2.1m HIGH (ABOVE GROUND) CONCRETE POSTS & TIMBER PANEL FENCE (RETAINING UP TO 300mm)

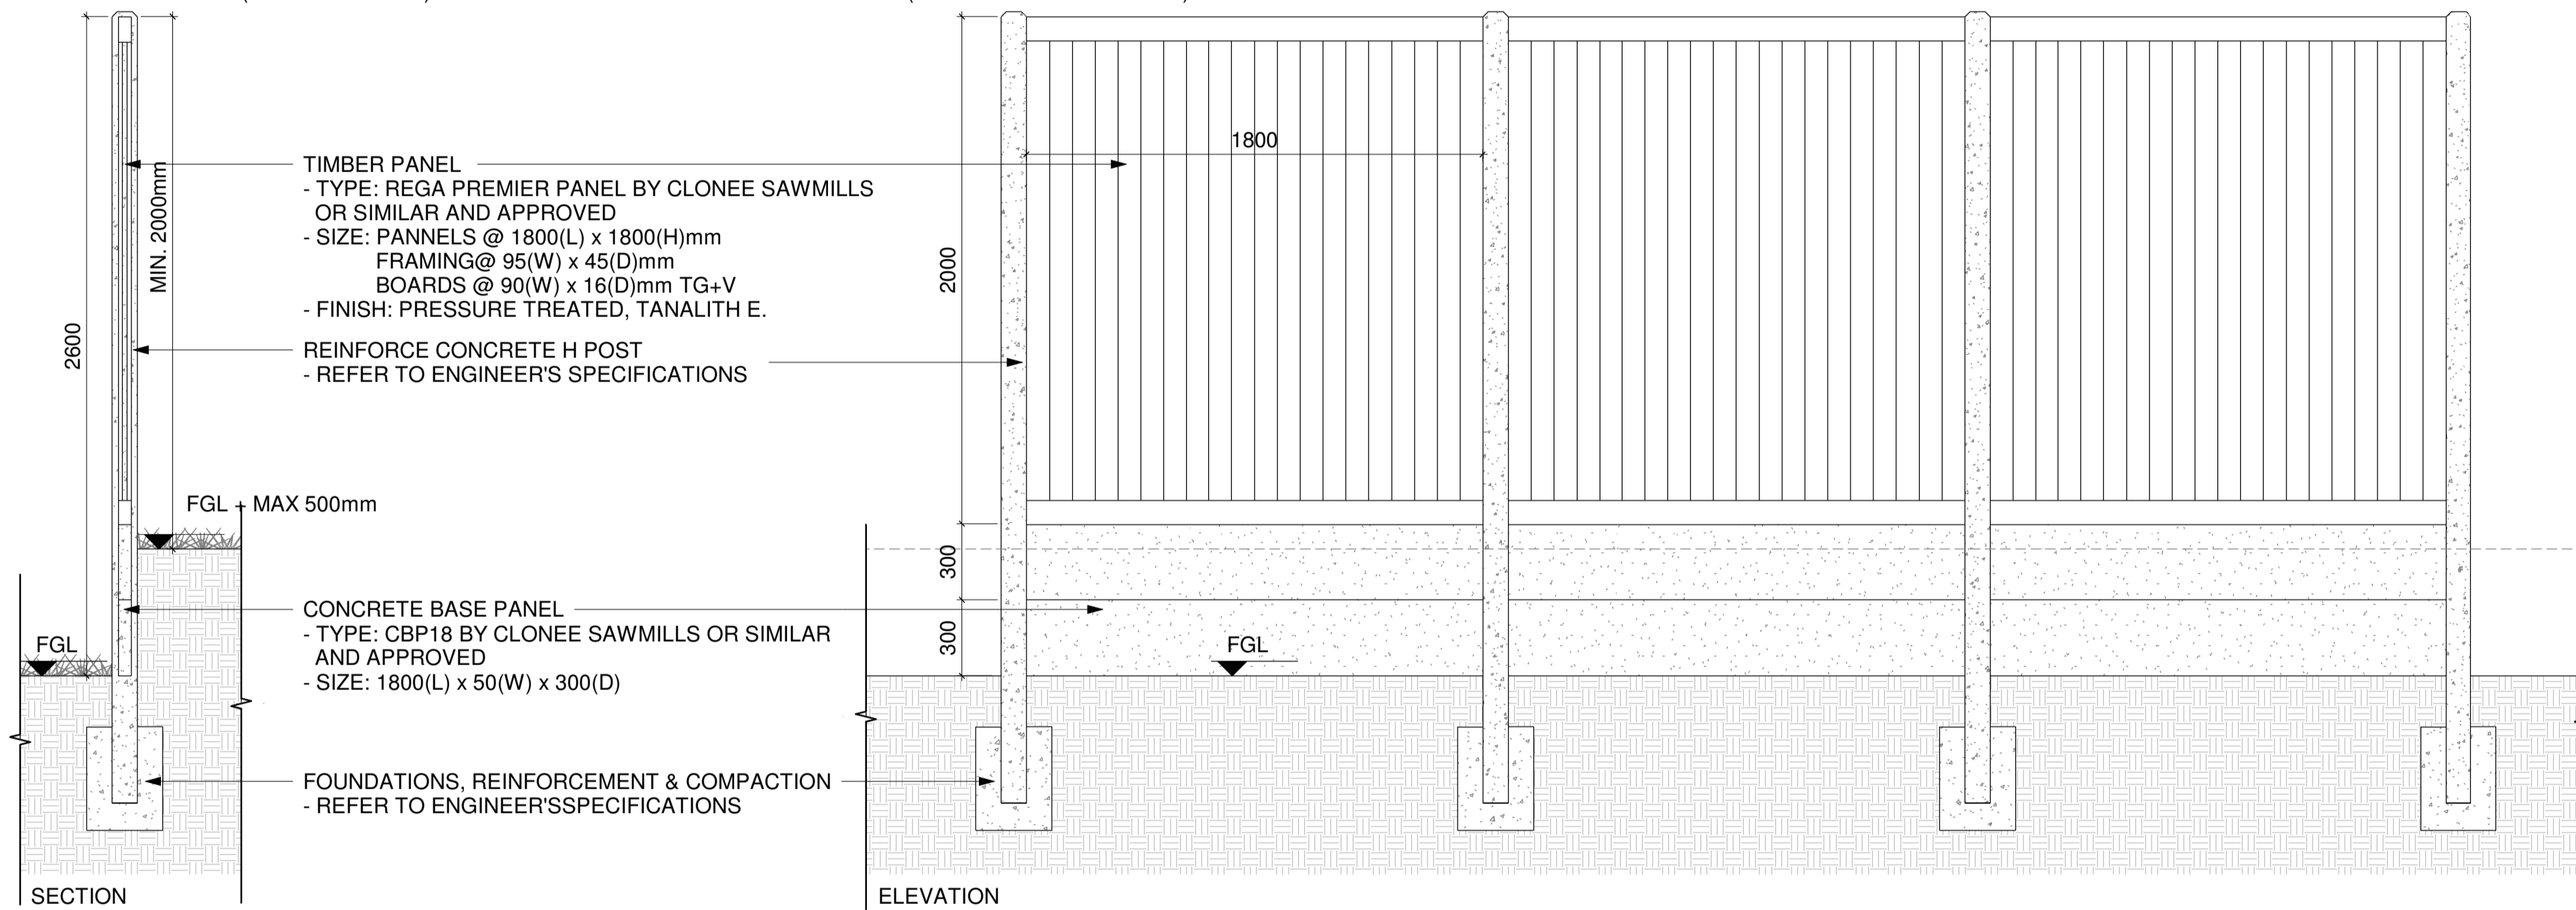

TYPICAL 2.4m HIGH CONCRETE (ABOVE GROUND) POSTS & TIMBER PANEL FENCE (RETAINING UP TO 500MM)

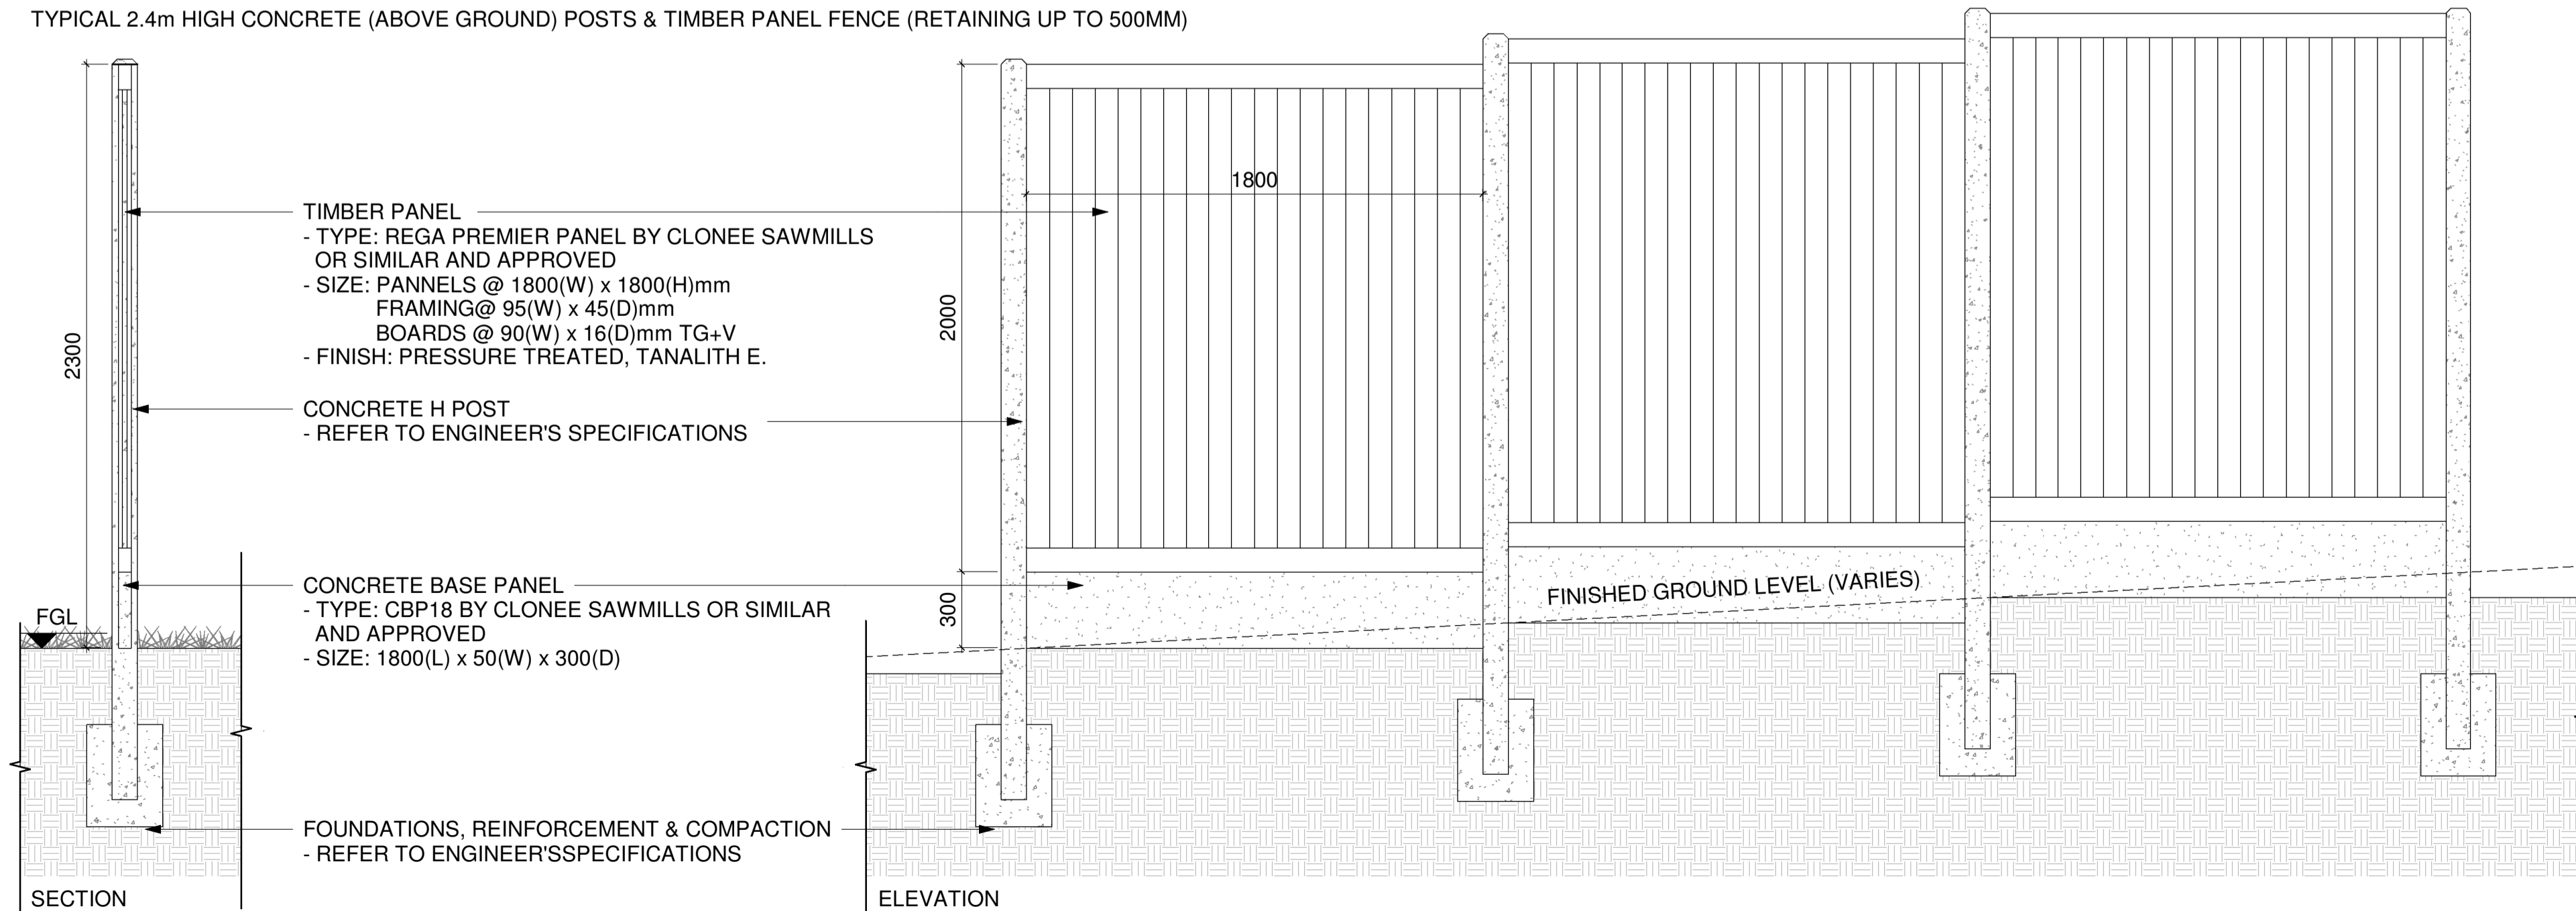

TYPICAL 2.1m (ABOVE GROUND) HIGH CONCRETE POSTS & TIMBER PANEL FENCE ON A SLOPE

REVISIONS

REV:	DESCRIPTION:	BY:	DATE:
R00	FOR PLANNING	NMP	30/04/2025
R01	FOR PLANNING	NMP	28/08/2025

Job No.	29A6A	Drawn By	MZ
Dwg No.	T-L3-802-2	Checked By	HdL
Scale	1:20 @A1	Date	28/08/2025

JOB DESCRIPTION

Site	DROGHEDA, CO. LOUTH
Project	OLD SLANE ROAD
Title	PH 3 WALLS DETAILS - SHEET 2

