




1-1 SECTION
SCALE 1:50

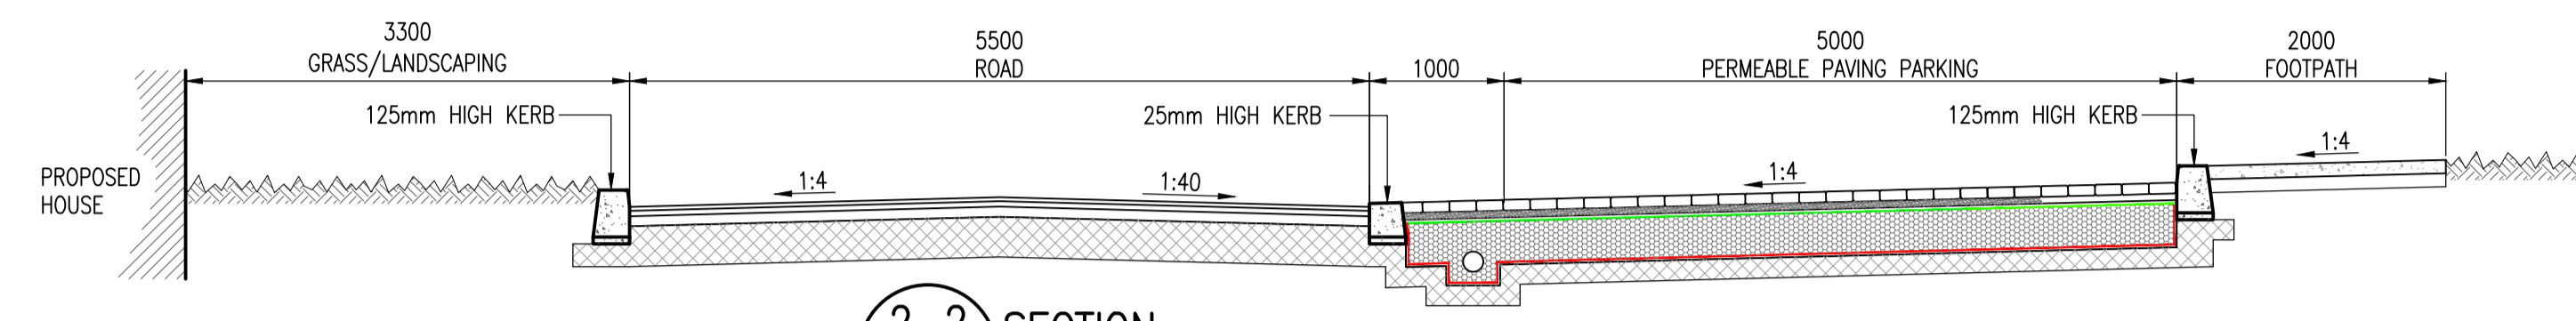

2-2 SECTION
SCALE 1:50

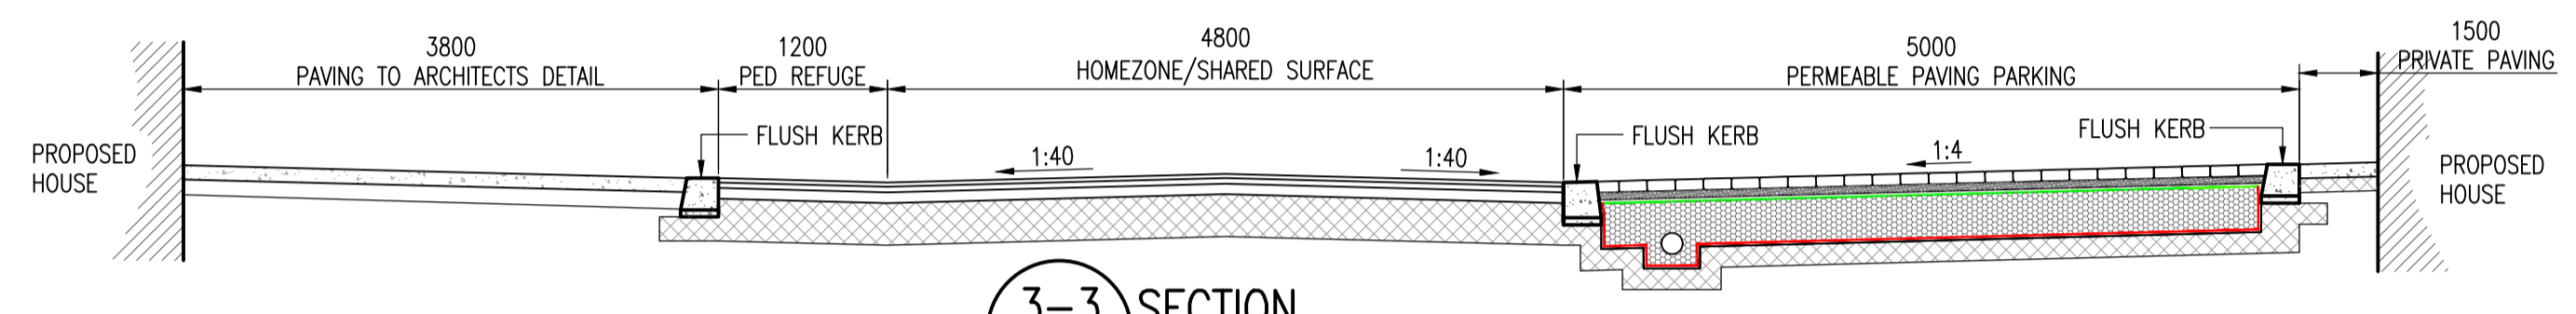

3-3 SECTION
SCALE 1:50

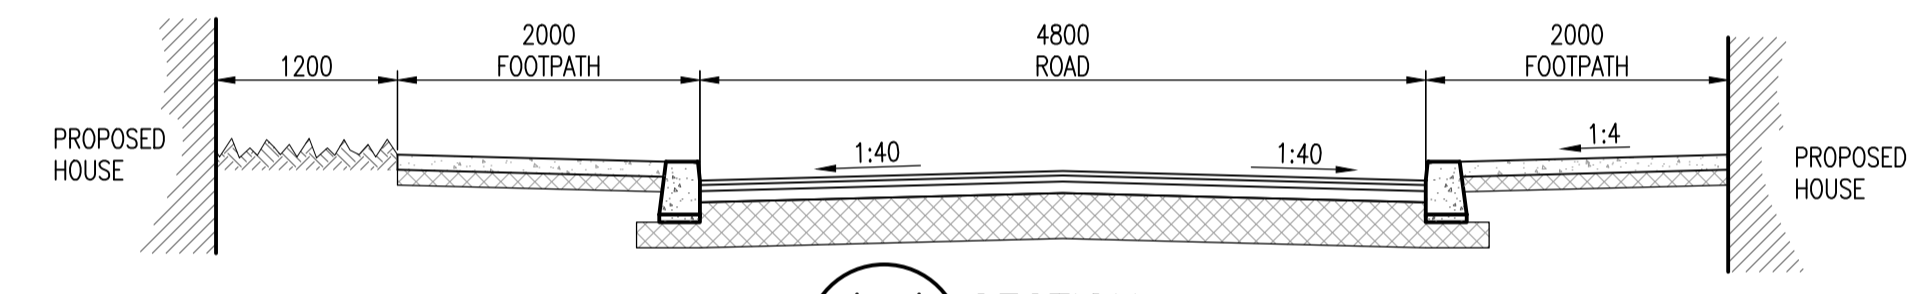

4-4 SECTION
SCALE 1:50



SECTION LOCATION PLAN
SCALE 1:1000 @ A1

- NOTES:
- DO NOT SCALE. USE FIGURED DIMENSIONS ONLY.
 - THIS DRAWING IS TO BE READ IN CONJUNCTION WITH ALL OTHER RELEVANT ARCHITECTURAL AND ENGINEERING DRAWINGS.

Rev	Date	Description	By	CHK
Amendments				

Project
**PROPOSED RESIDENTIAL DEVELOPMENT
 AT OLD SLANE ROAD,
 DROGHEDA CO. LOUTH**

Title
ROAD CROSS SECTIONS

Client
 LAGAN HOMES TULLYALLEN LTD.



BLOCK S, EASTPOINT BUSINESS PARK, ALFIE BYRNE ROAD,
 DUBLIN D03 H3F4 IRELAND. Tel: (01) 664 8900
 Email: info@waterman-moylan.ie www.waterman-moylan.ie

PLANNING				
Designed By	NS	Approved	MD	Waterman Ref
Drawn By	NS	Date	AUGUST 2025	Scales @ A1
Project	Originator	Volume	Level	Type
OSR-WMC-PH3-00-DR-C-4121				
Revision	Number	Revision		

