
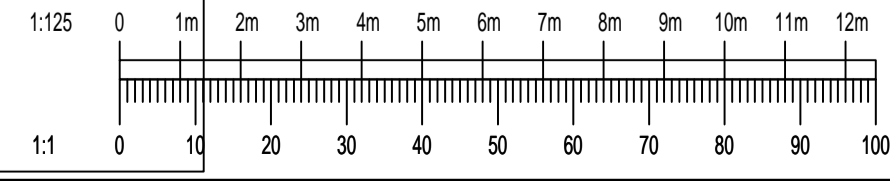


This drawing should not be scaled. Dimensions to be verified on site.
Any discrepancies should be referred to the Engineer prior to work being put in hand.
This drawing is the property of Waterman Moylan Consulting Engineers Limited and is issued on the condition that it is not copied, reproduced, retained or disclosed to any unauthorized person, either wholly or in part without the consent in writing of Waterman Moylan Consulting Engineers Limited.
Block S, East Point Business Park, Dublin D03 H3F4 Ireland t +353 1 664 8900

- NOTES:
- DO NOT SCALE. USE FIGURED DIMENSIONS ONLY.
 - THIS DRAWING IS TO BE READ IN CONJUNCTION WITH ALL OTHER RELEVANT ARCHITECTURAL AND ENGINEERING DRAWINGS.

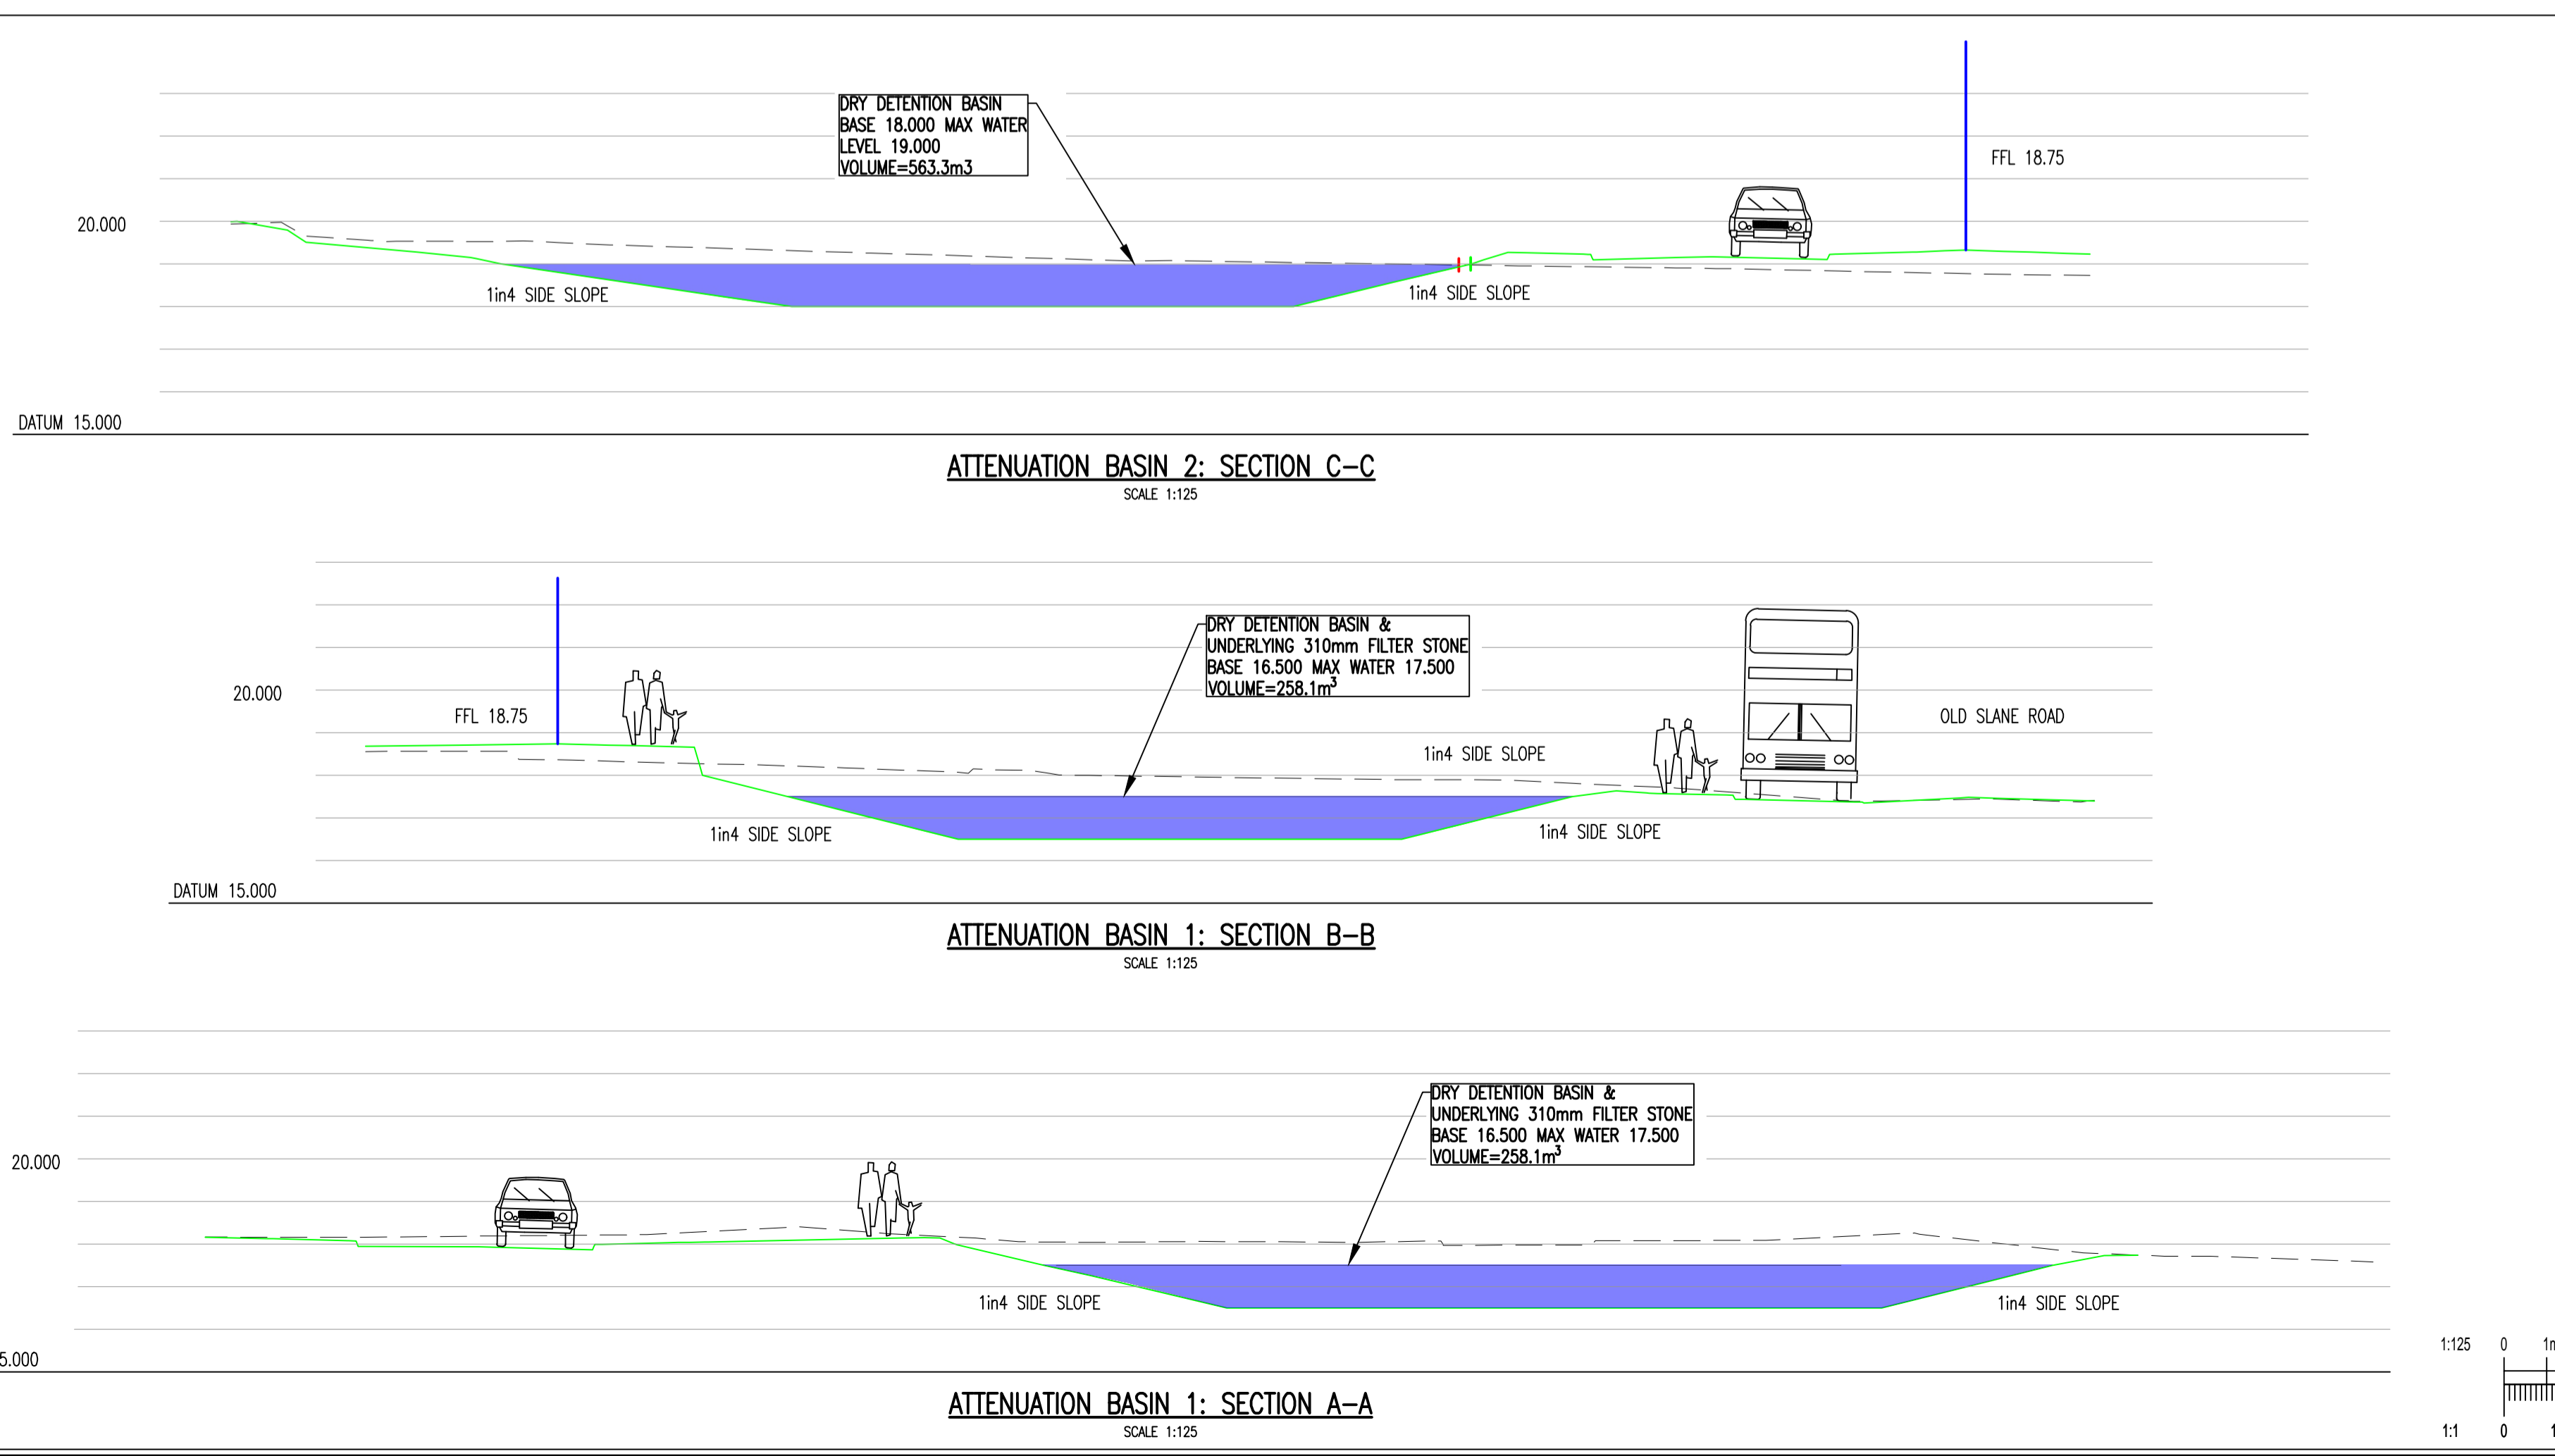

Rev	Date	Description	By	Chk
Amendments				

PROPOSED RESIDENTIAL DEVELOPMENT
AT OLD SLANE ROAD,
DROGHEDA CO. LOUTH

PHASE 3
DETENTION BASIN SECTIONS

LAGAN HOMES TULLYALLEN LTD.



BLOCK S, EASTPOINT BUSINESS PARK, ALFIE BYRNE ROAD,
DUBLIN D03 H3F4 IRELAND. Tel: (01) 664 8900
Email: info@waterman-moylan.ie www.waterman-moylan.ie

PLANNING

Designed By	NS	Approved	MD	Waterman Ref	23-067
Drawn By	NS	Date	AUGUST 2025	Scales @ A1	1:125

Project	Originator	Volume	Level	Type	Role	Number	Revision
OSR-WMC-PH3-00-DR-C-4211							00