


- NOTES:
- DO NOT SCALE. USE FIGURED DIMENSIONS ONLY.
  - THIS DRAWING IS TO BE READ IN CONJUNCTION WITH ALL OTHER RELEVANT ARCHITECTURAL AND ENGINEERING DRAWINGS.

TIE INTO EXISTING ROAD UNDER CONSTRUCTION AS PART OF PHASE 2 WORKS

ROAD 1 CONSTRUCTED AS PART OF PHASE 1 WORKS

ROUNDBOUT DESIGNED TO MINIMISE OVERLAND FLOW TO M1 UNDERPASS. SEE DRAWING 4105 FOR DETAILS

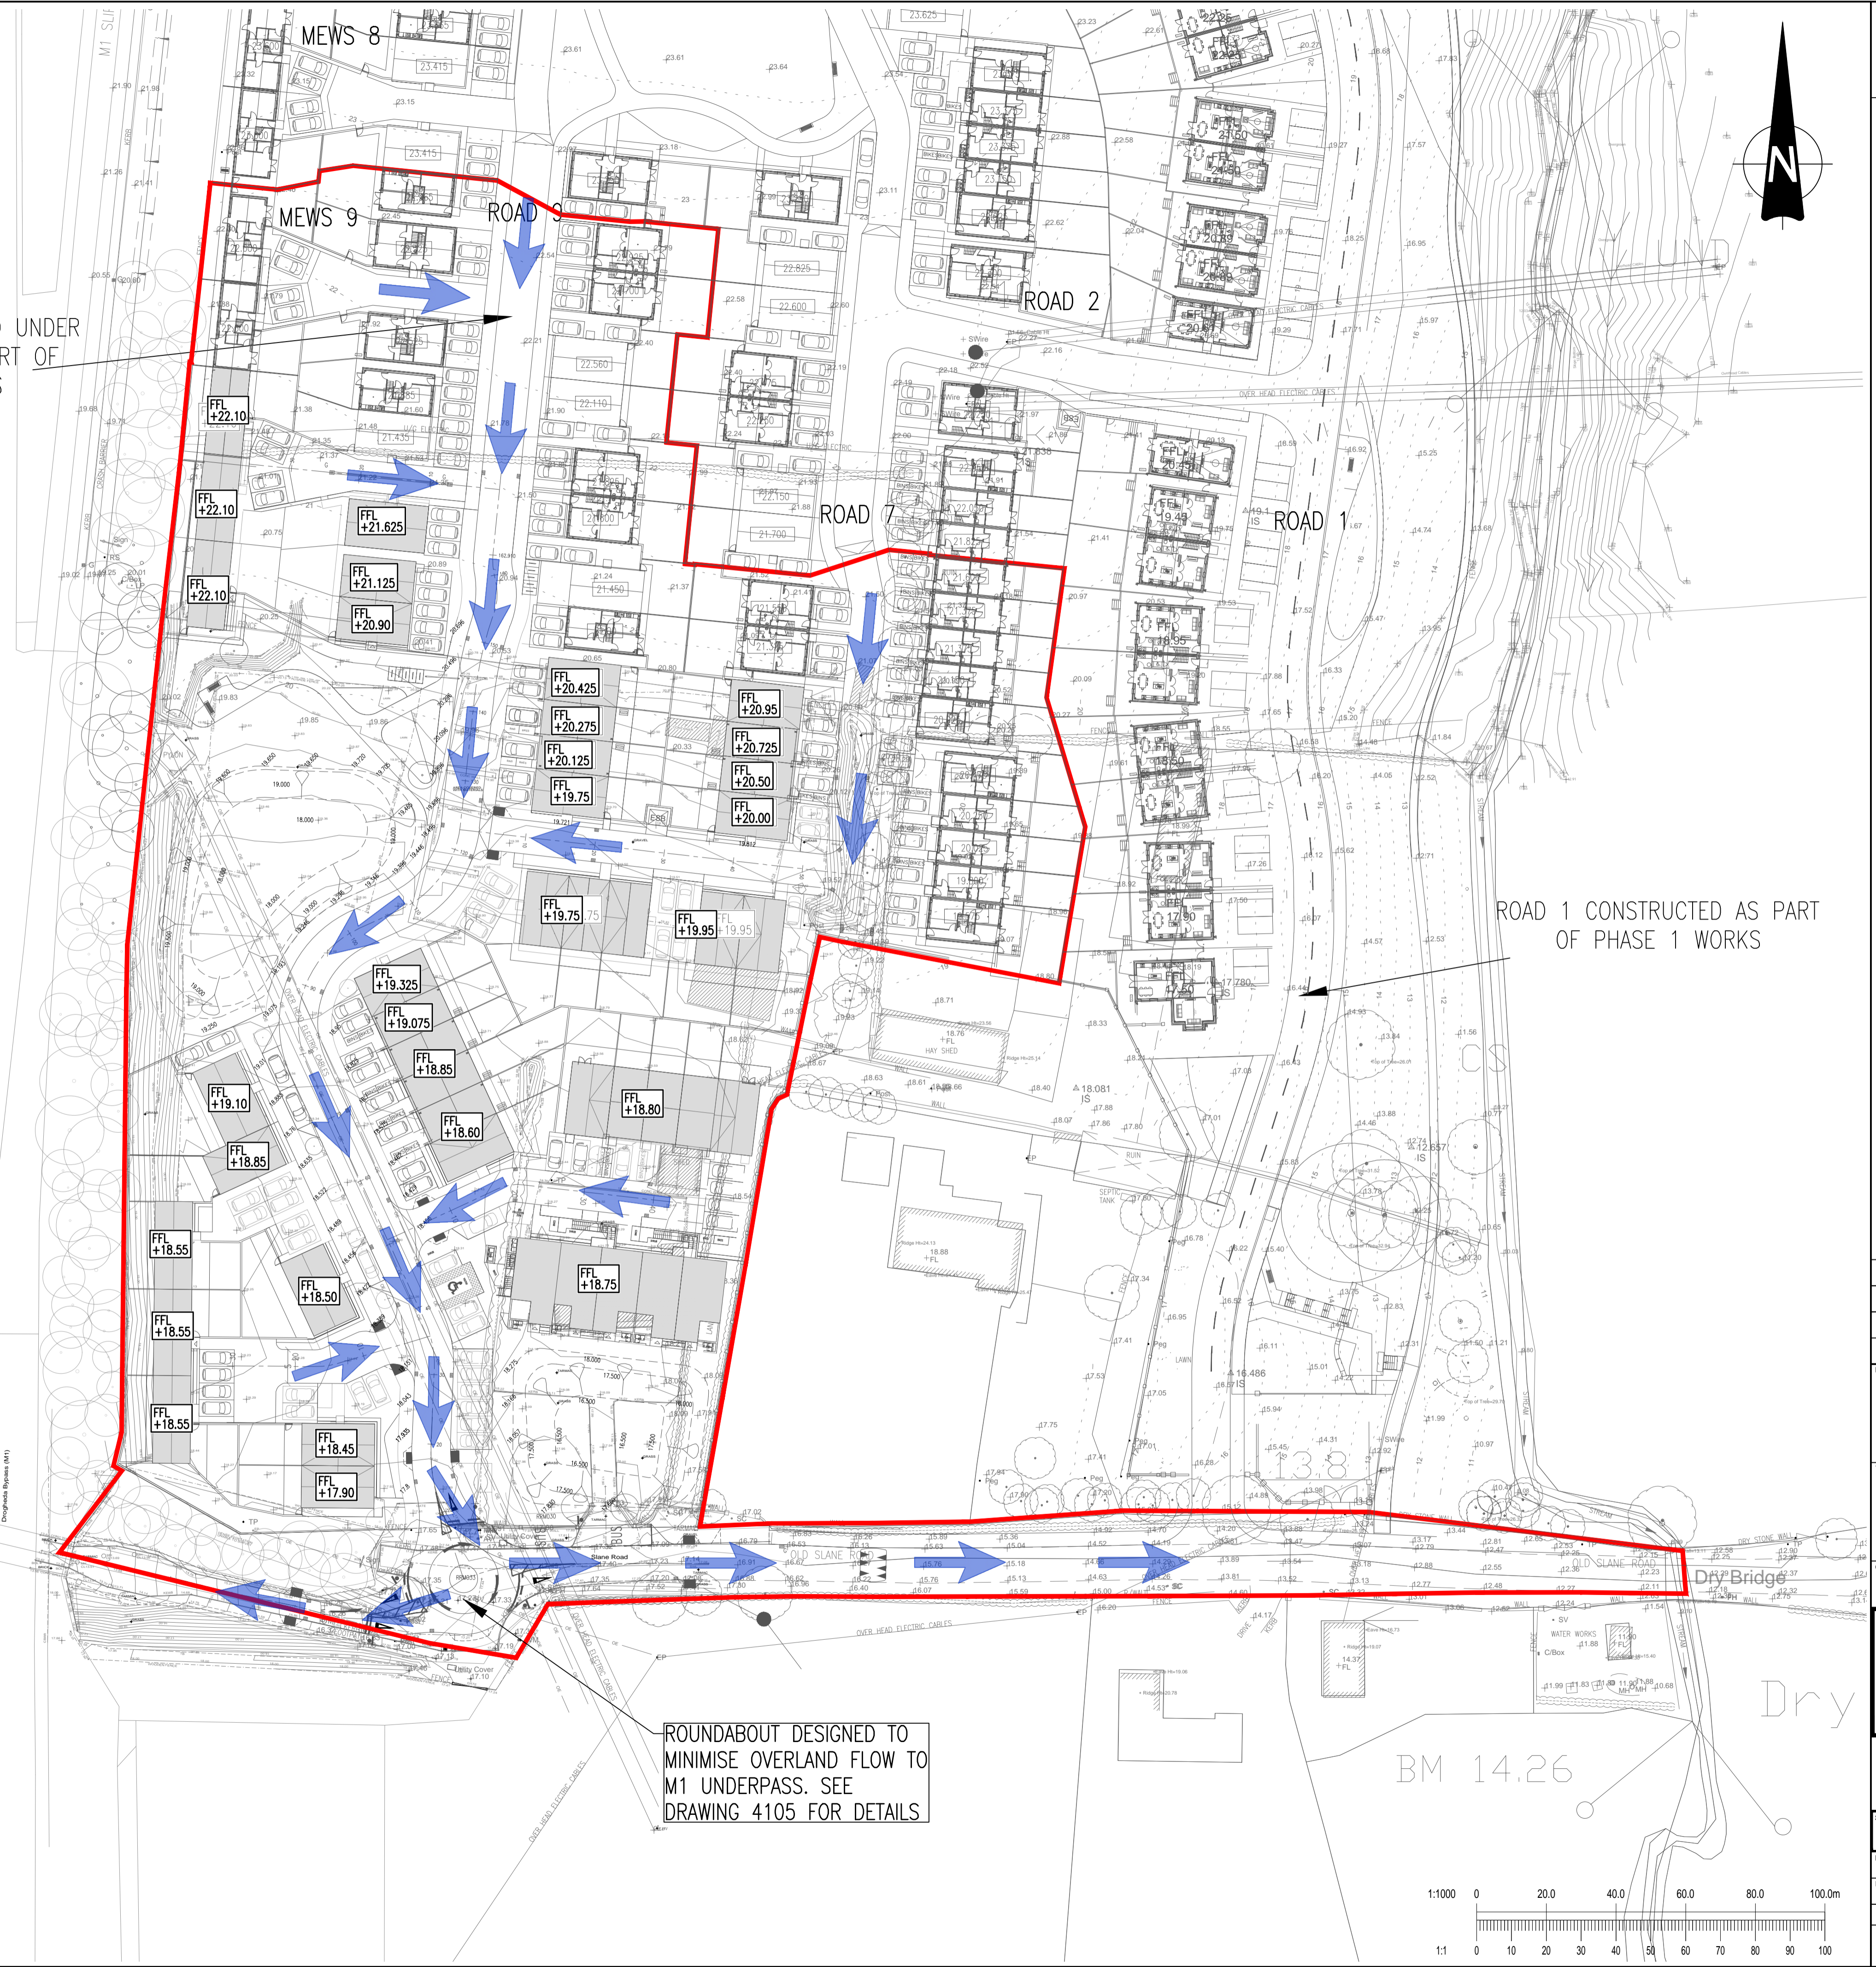

Rev	Date	Description	By	CHK
Amendments				

**PROPOSED RESIDENTIAL DEVELOPMENT  
 AT OLD SLANE ROAD,  
 DROGHEDA CO. LOUTH**

**PHASE 3  
 OVERLAND FLOOD ROUTING**

LAGAN HOMES TULLYALLEN LTD.



BLOCK S, EASTPOINT BUSINESS PARK, ALFIE BYRNE ROAD,  
 DUBLIN D03 H3F4 IRELAND. Tel: (01) 664 8900  
 Email: info@waterman-moylan.ie www.waterman-moylan.ie

PLANNING			
Designed By	NS	Approved	MD
Waterman Ref	23-067		
Drawn By	NS	Date	AUGUST 2025
Scale	@ A1 1:500		
Project	Originator	Volume	Level - Type - Role - Number
OSR-WMC-PH3-00-DR-C-4250			

